




FACADE SUD TRANSMISE

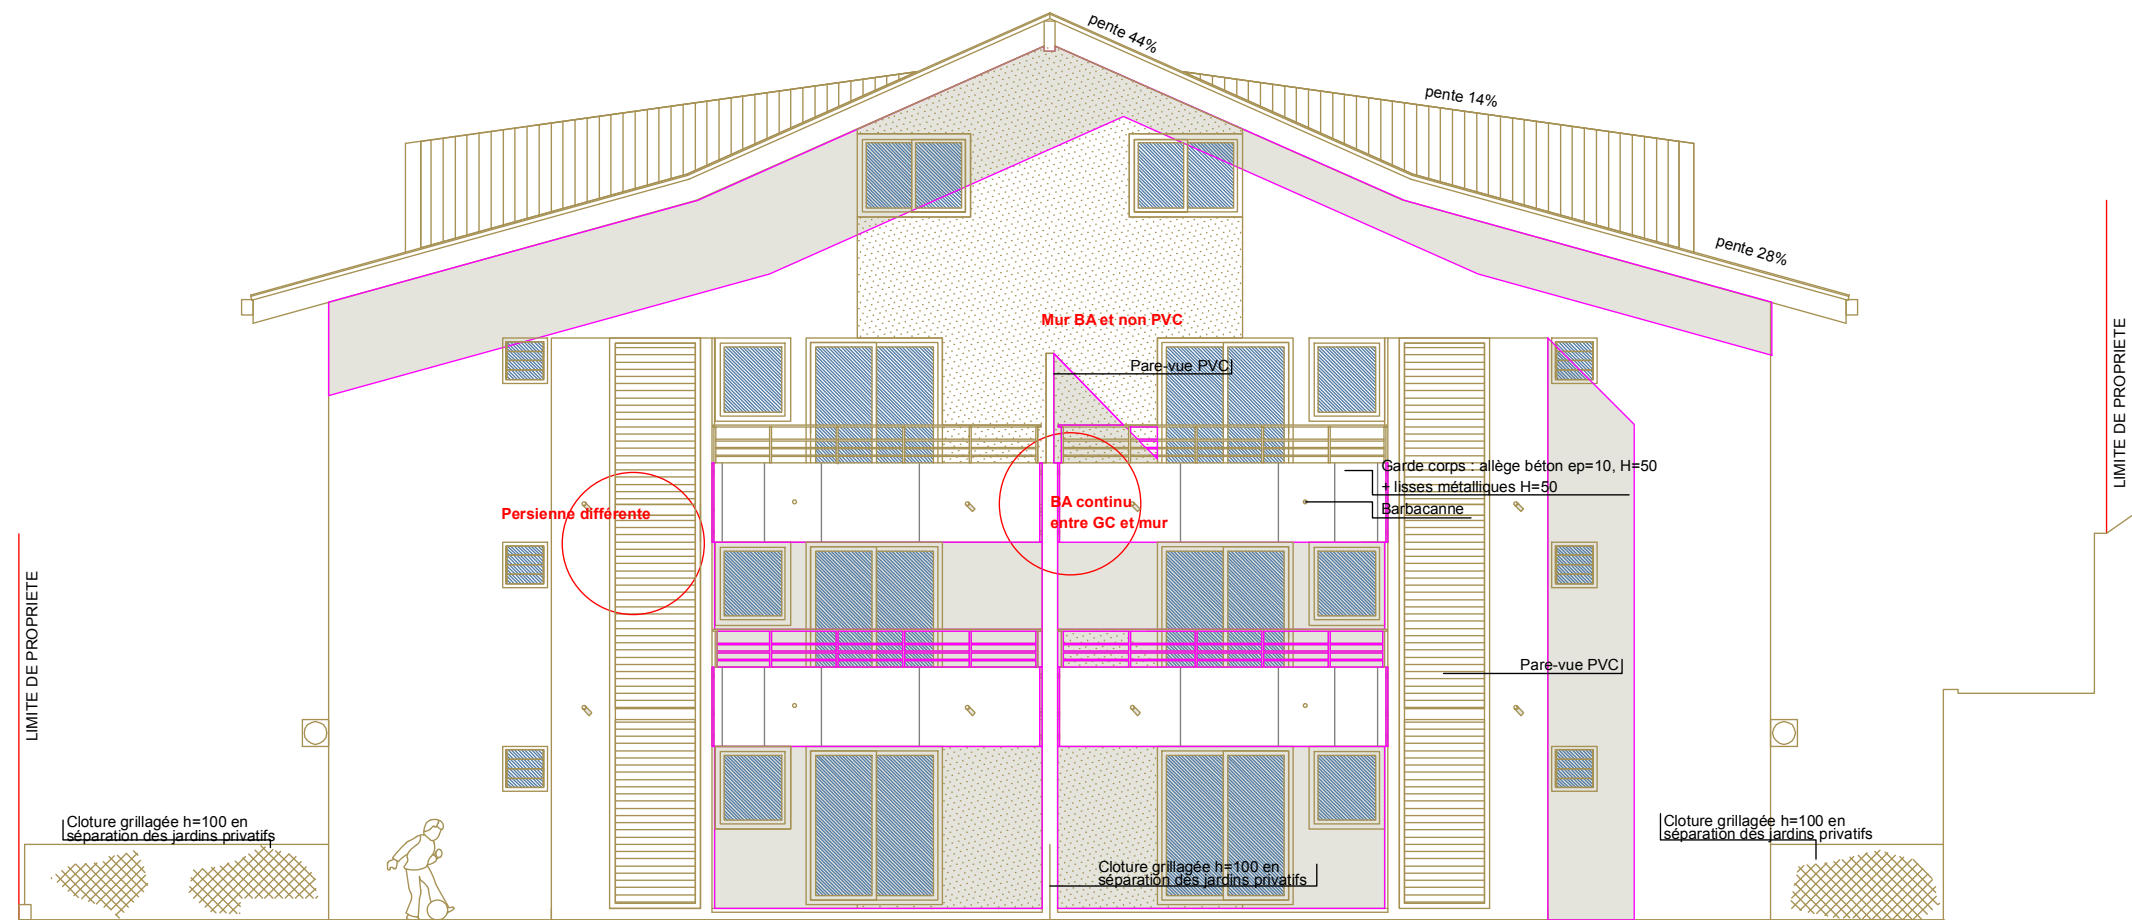

FACADE NORD

FACADE NORD TRANSMISE

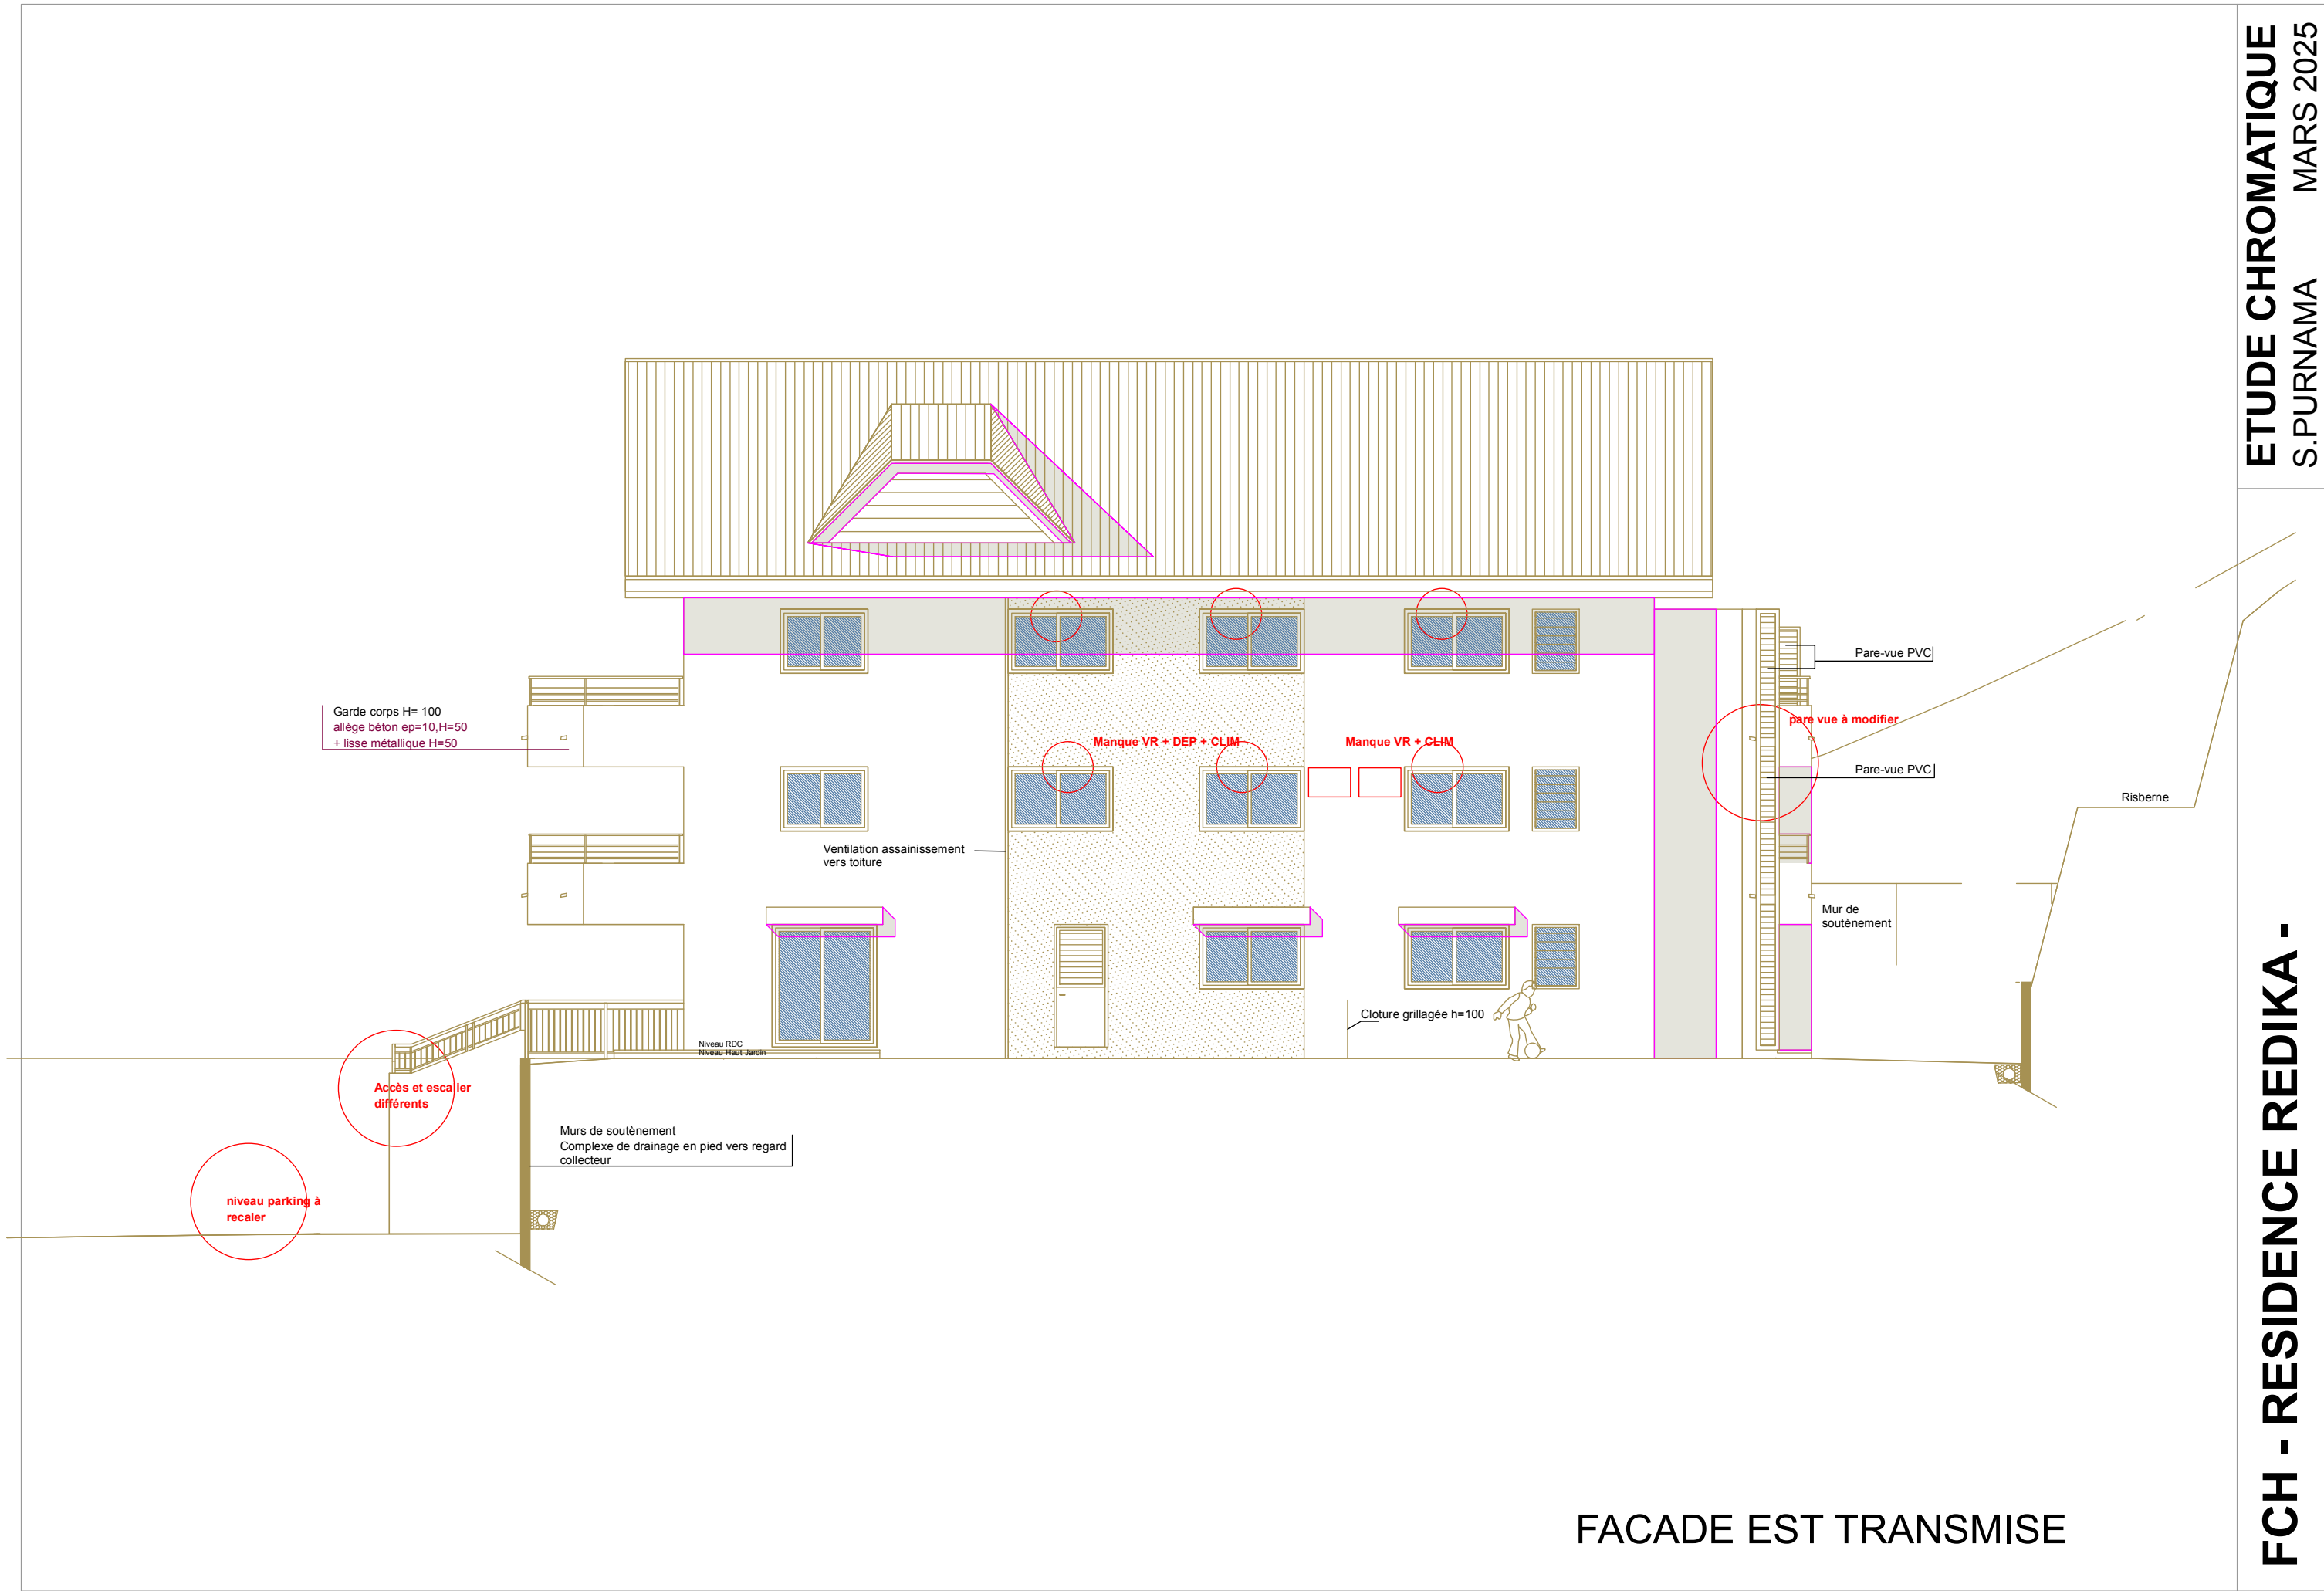

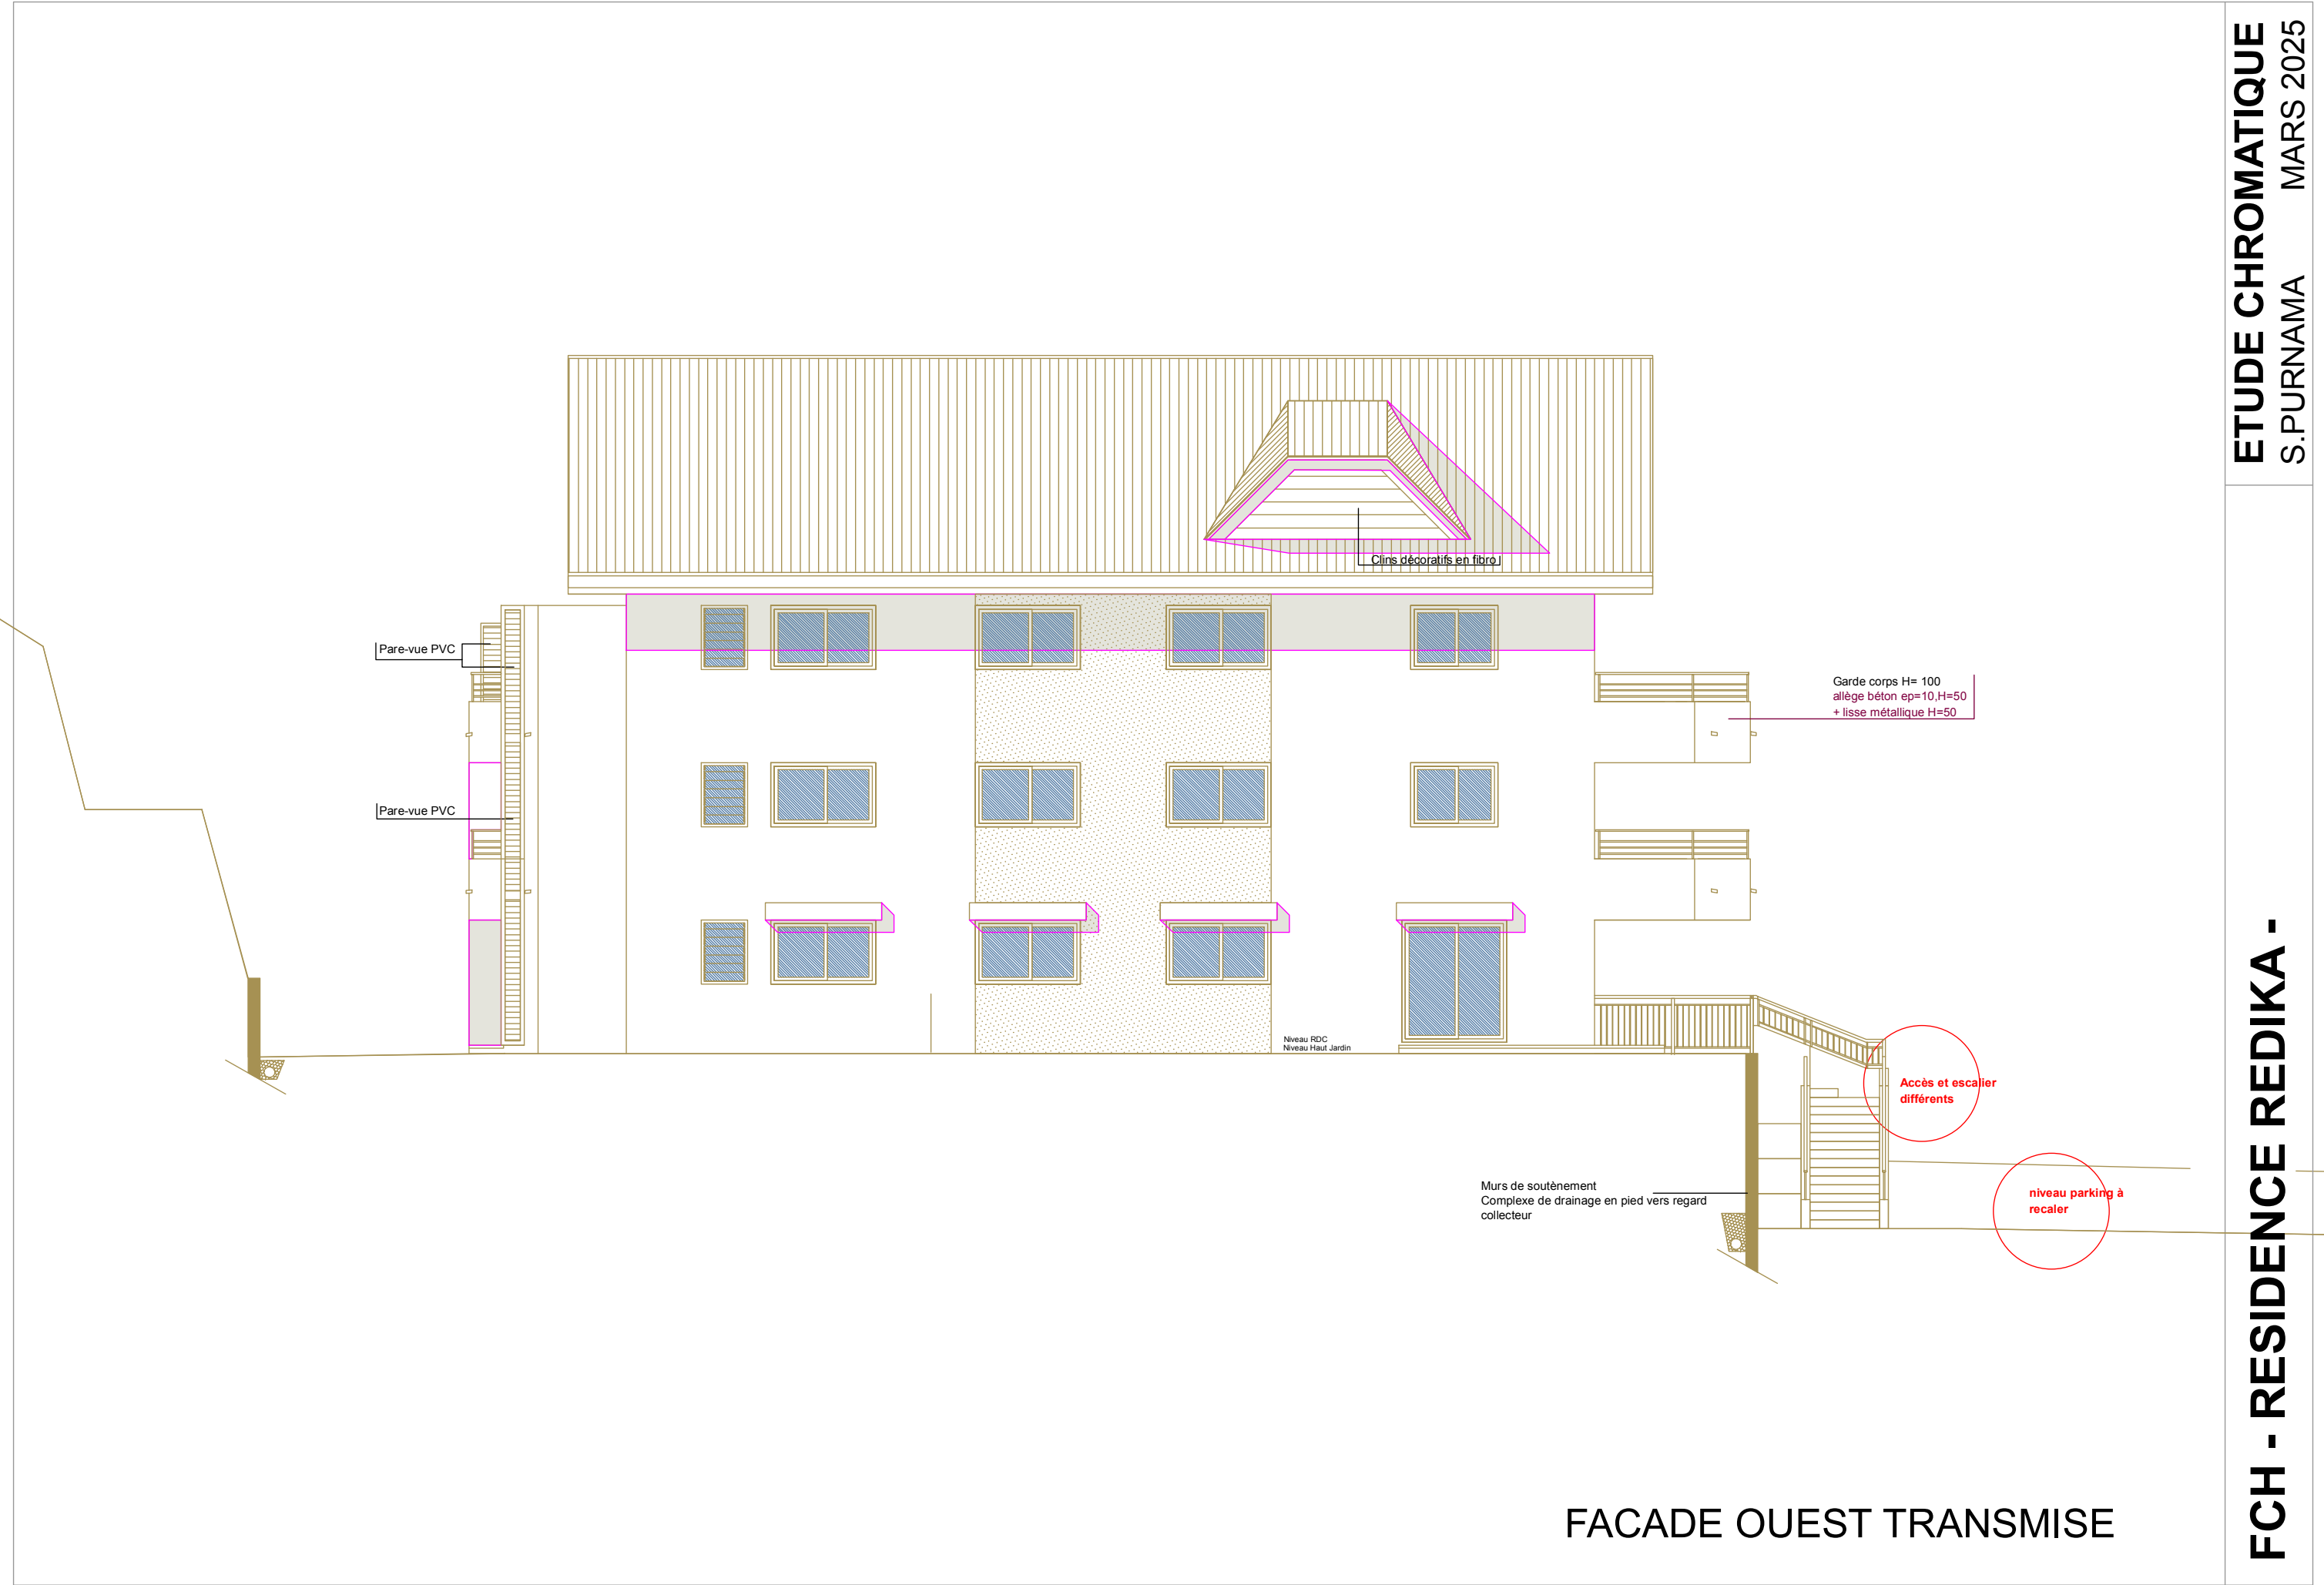

Nuancier Resene The Range + nuancier Cromologie

RESIDENCE REDIKA


 # FRENCH GREY N80-003-290- Resene

 # MATAKAMA tmc cc - V52-010-350- resene

 # Quarter Rice Cake - N96-006-096
Resene

 # Physalis - CR 4070-3


 # PADDOCK - G56-028-117

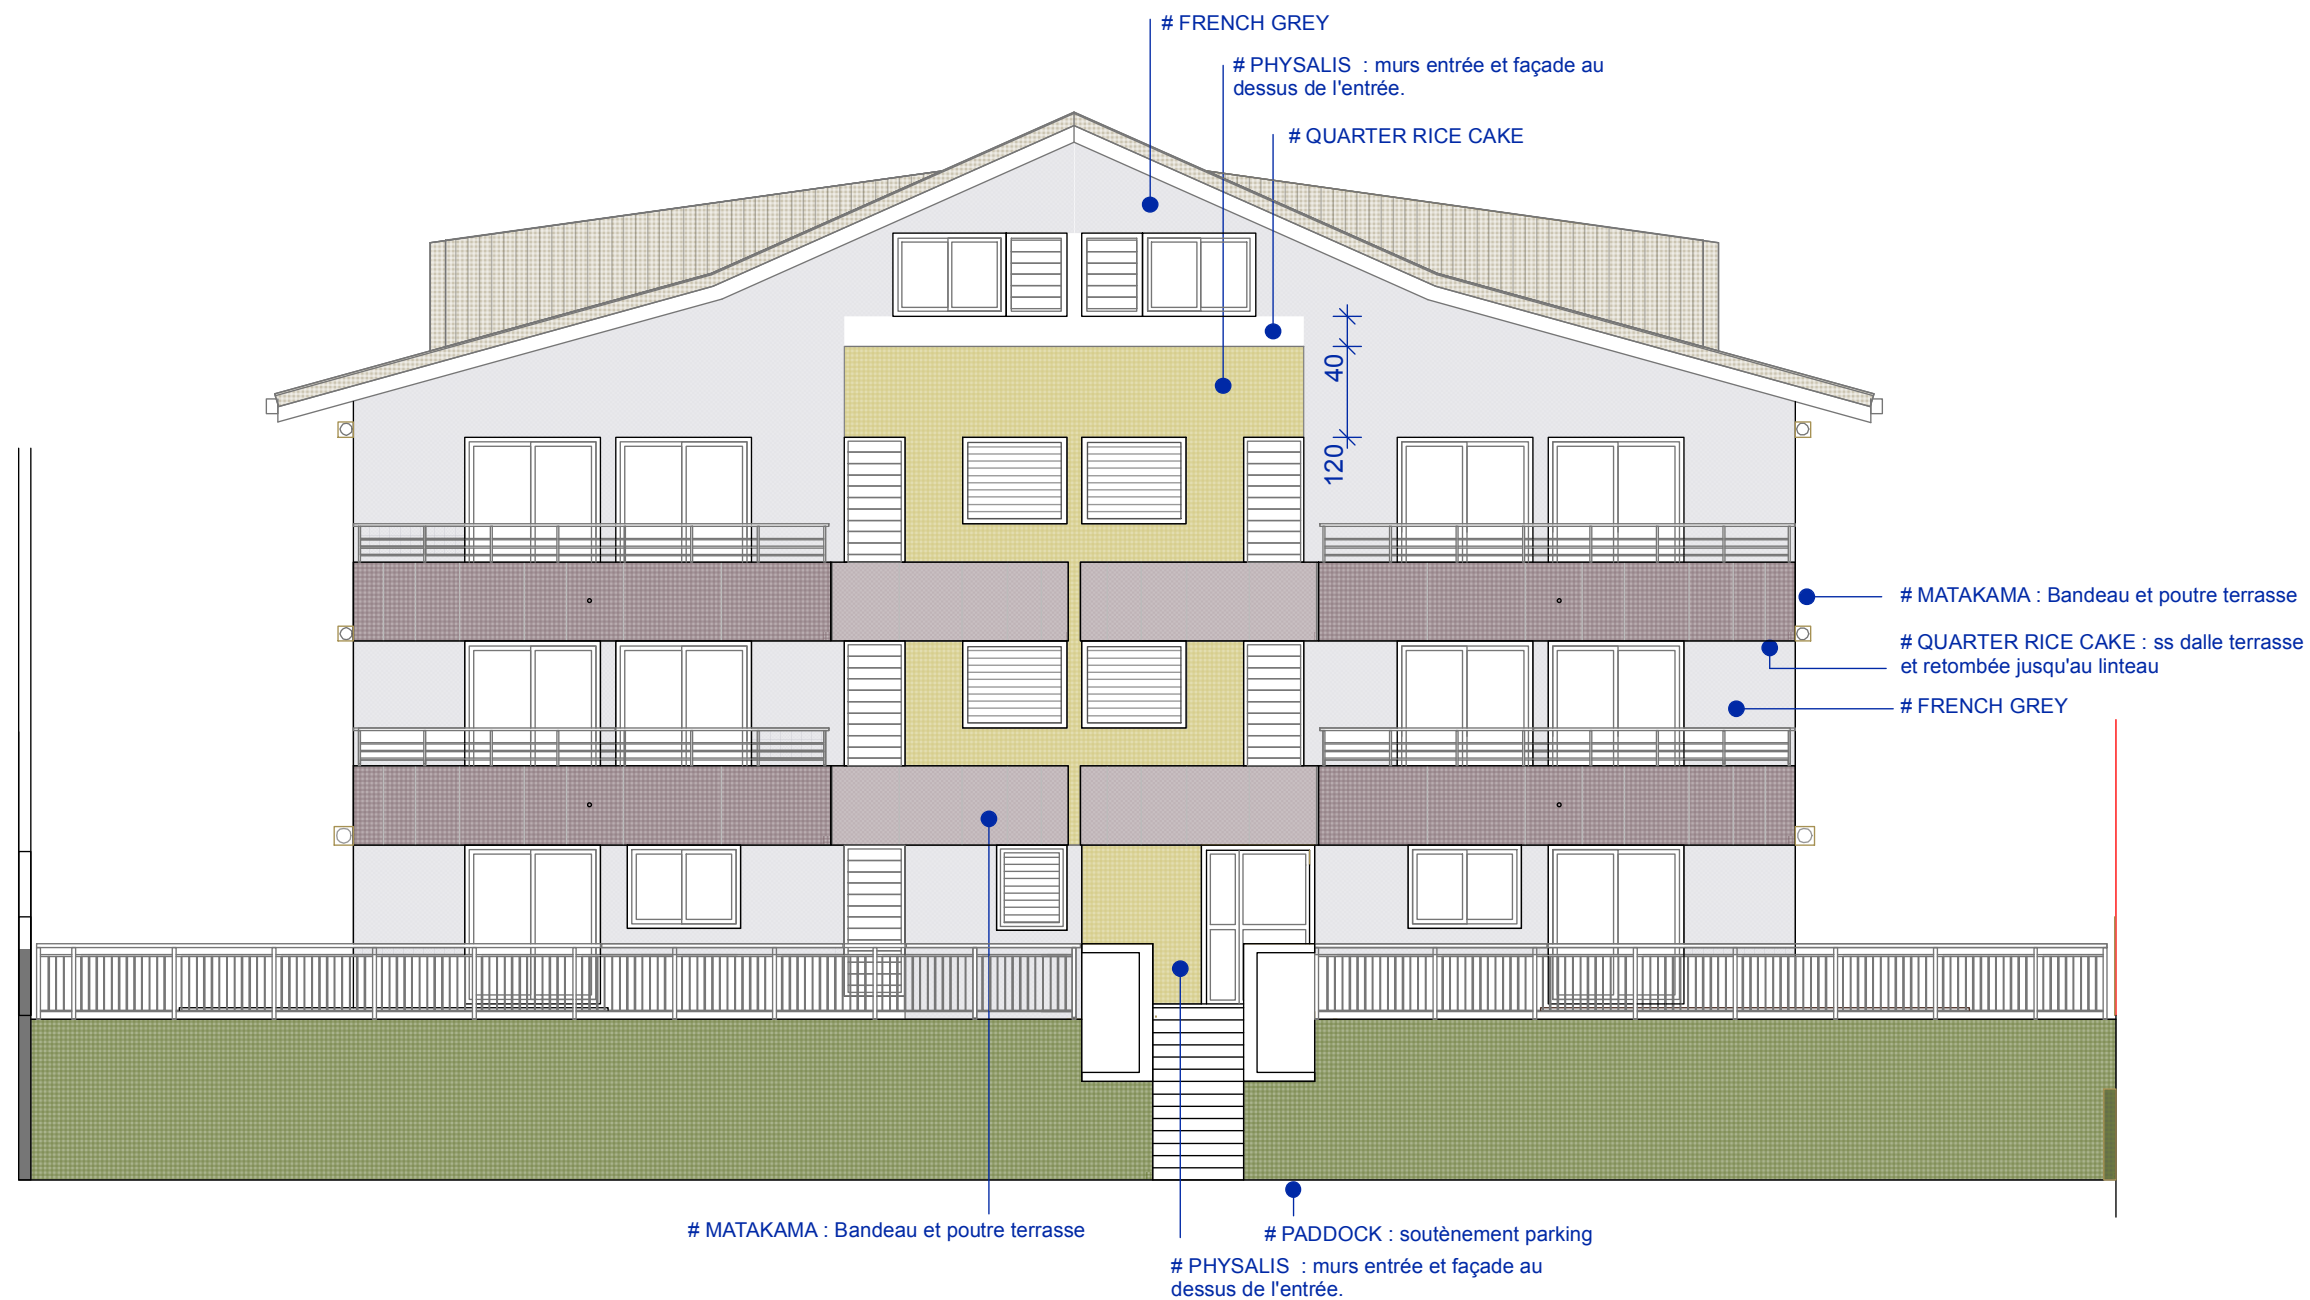


FACADE SUD MODIFIEE



FACADE NORD MODIFIEE

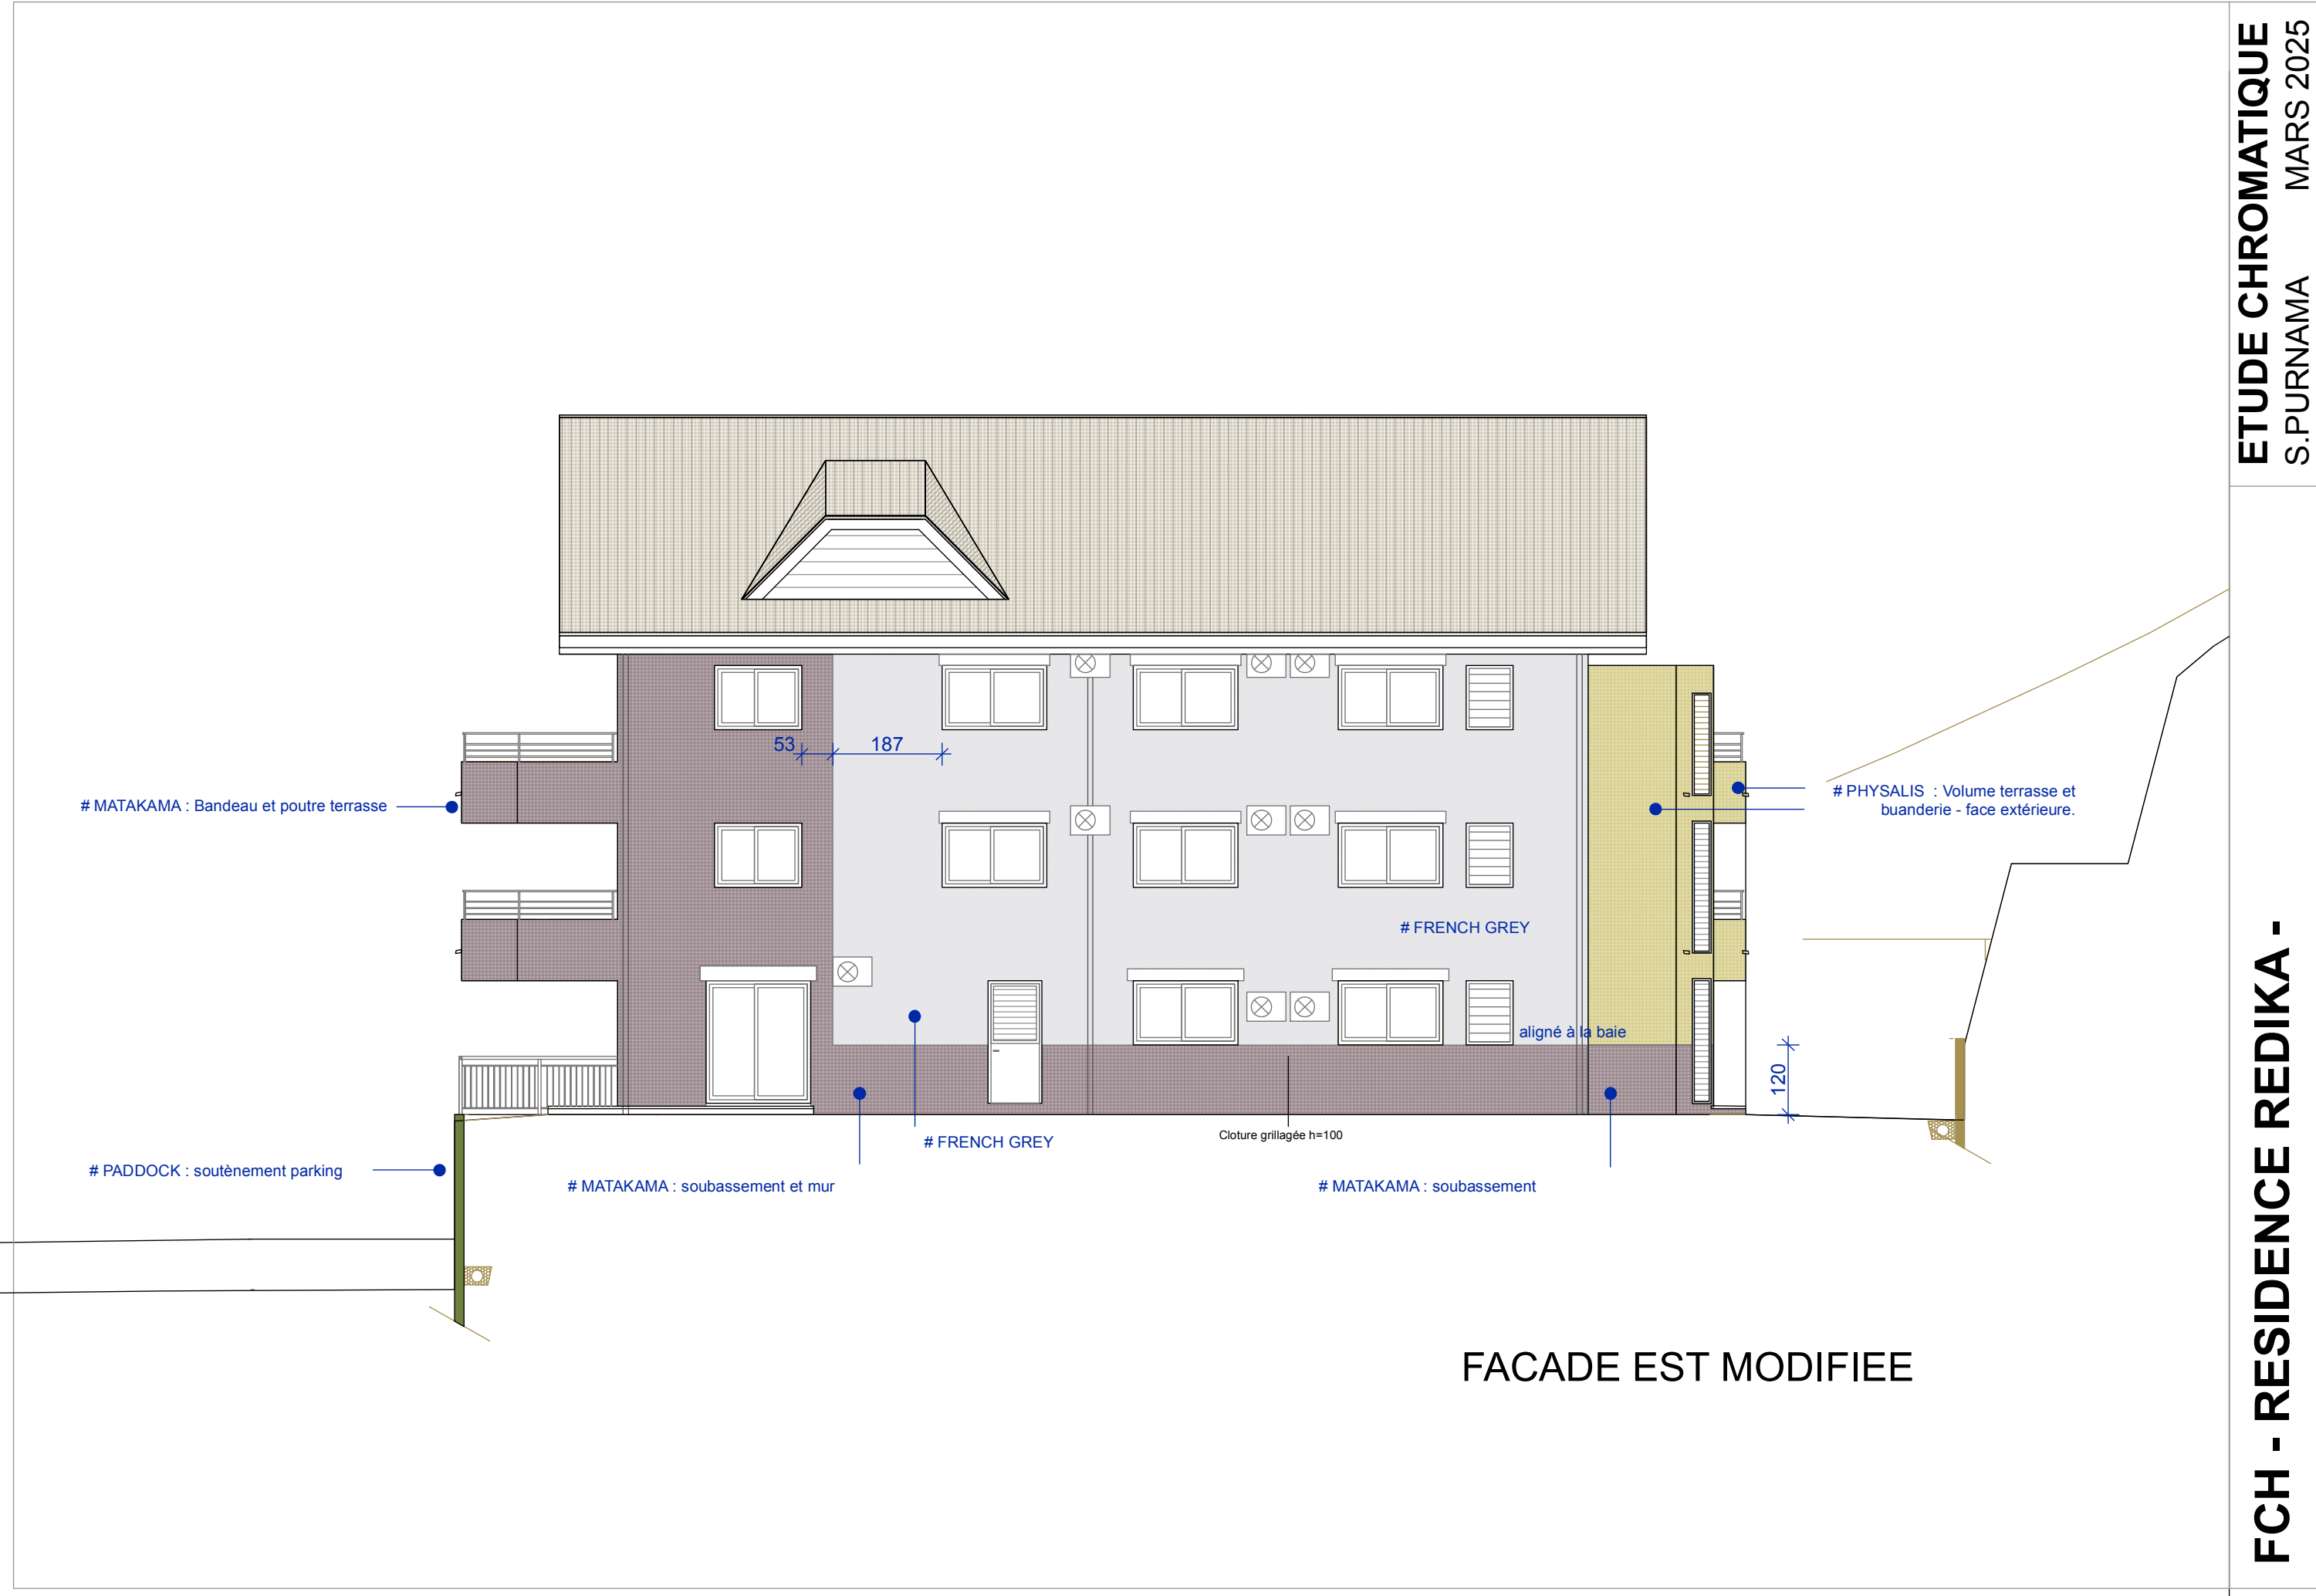

FACADE EST MODIFIEE

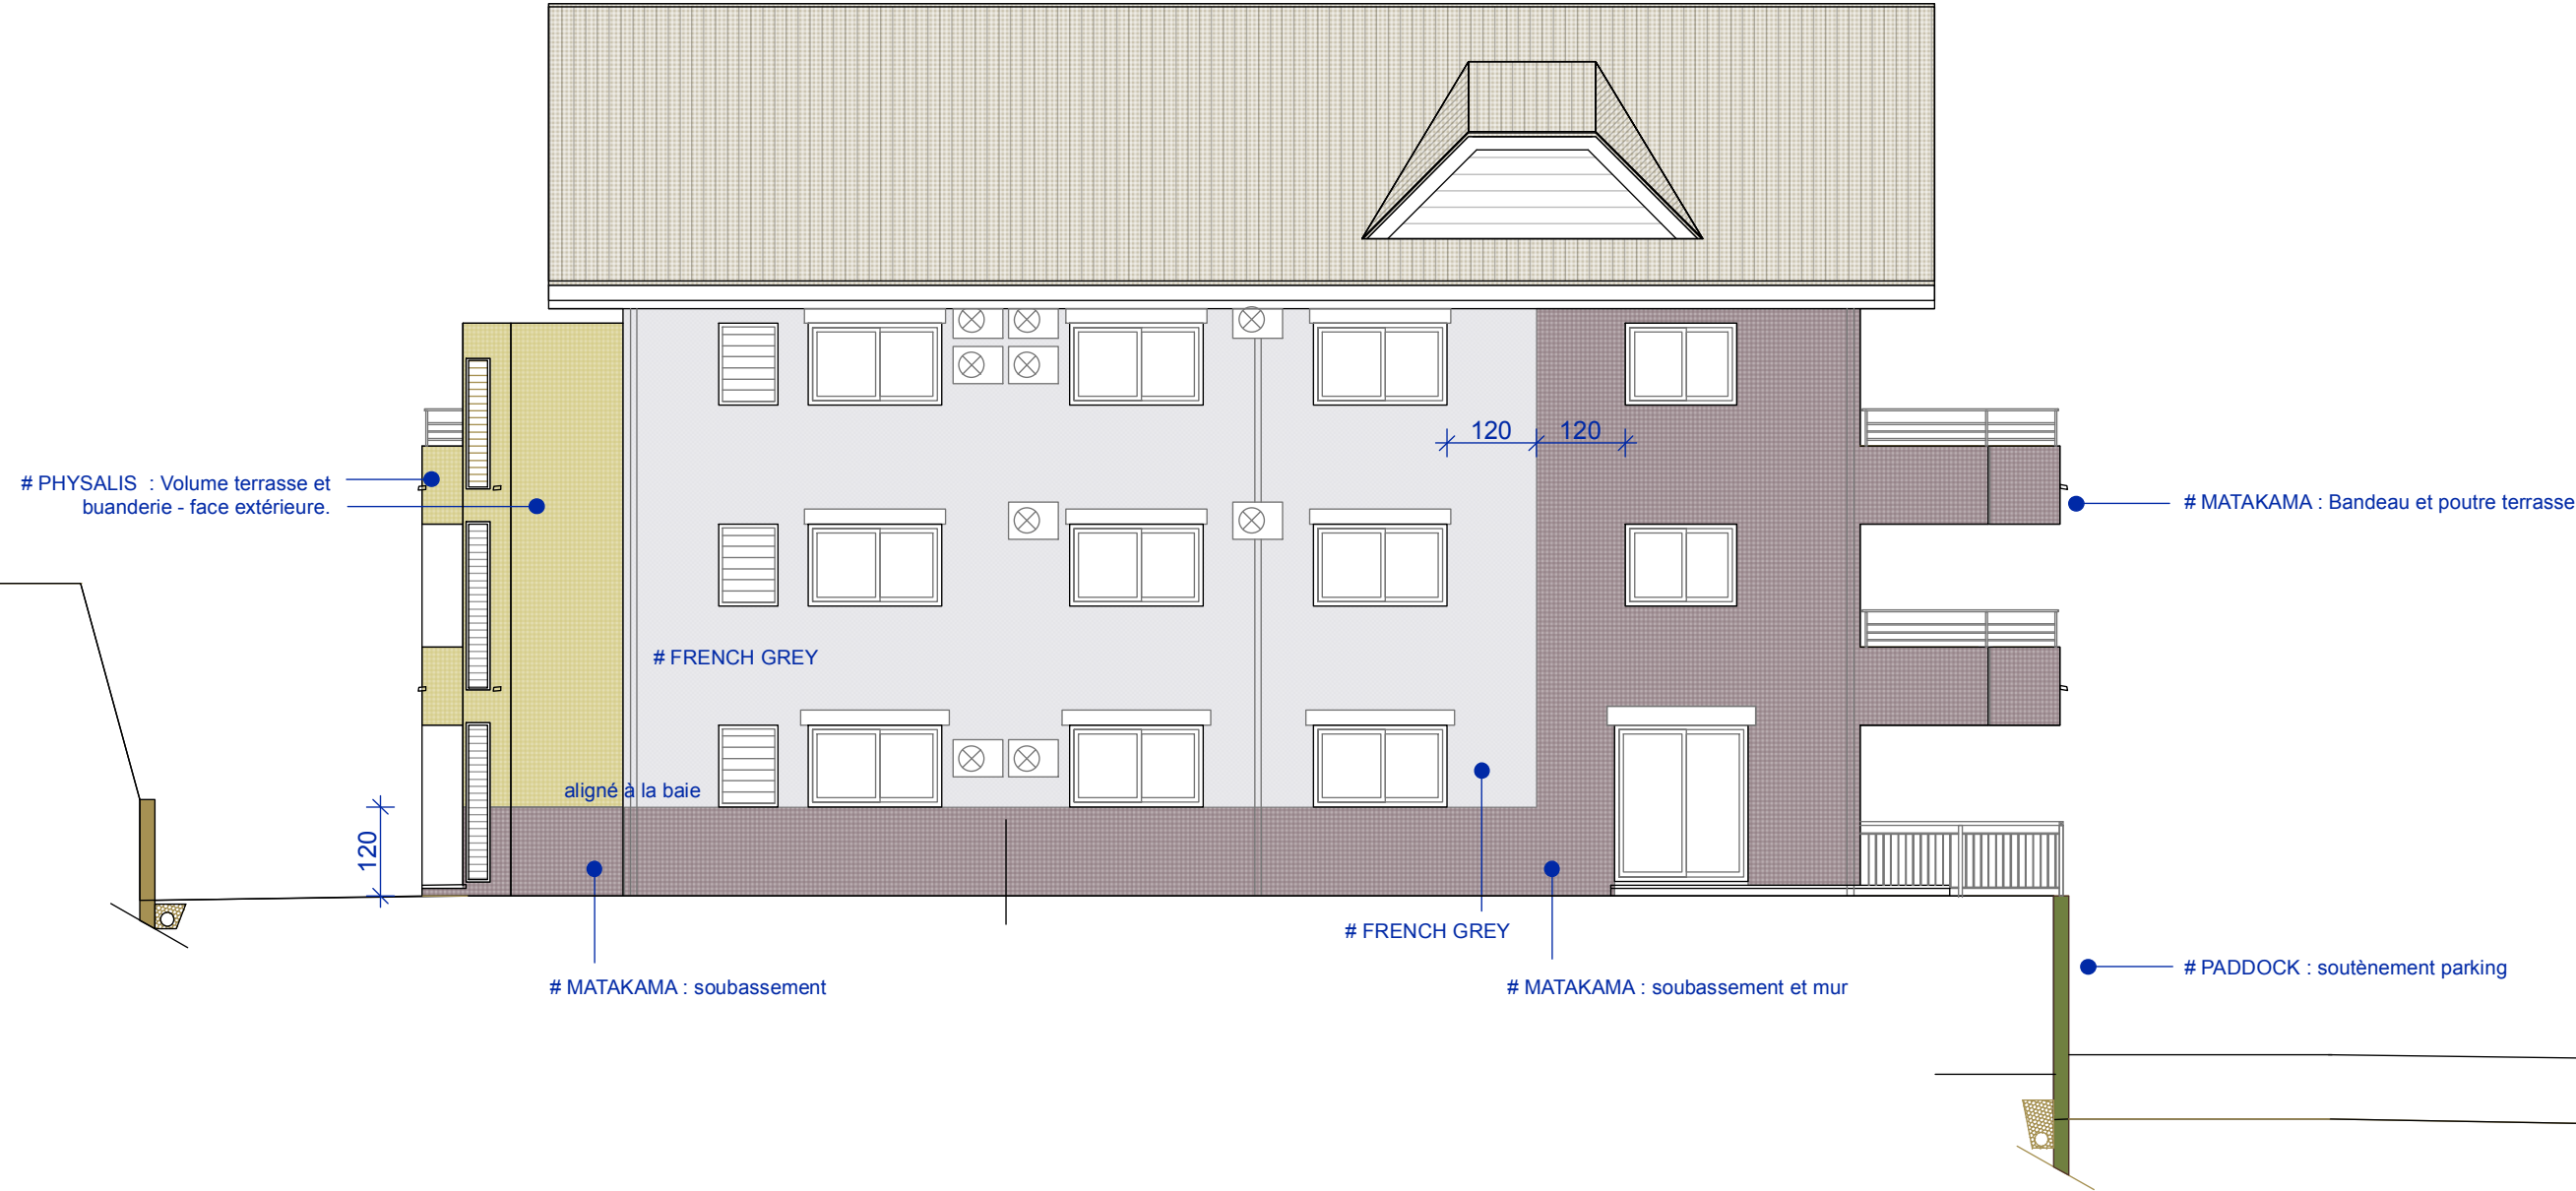

FACADE OUEST MODIFIEE