


HAENDEL 2- BATIMENT 8 + BATIMENT 9



Litchi - CR 4034-6



Pluton - CR 4049-4

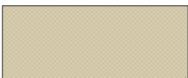


SCHOONER tmc cc
- BR63-014-75- resene

47- 75 % - R209 V199 B124



Crumble - CR 4075-3


HAENDEL 2- BATIMENT 10

 

Litchi - CR 4034-6



Montagne d'été - TF 240-2

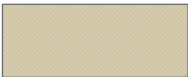

SCHOONER tmc cc
- BR63-014-75- resene




Crumble - CR 4075-3



Half albaster - N97-003-099


HAENDEL 2- BATIMENT 8 + BATIMENT 9

 

Litchi - CR 4034-6



Pluton - CR 4049-4

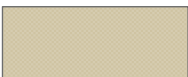


SCHOONER tmc cc
- BR63-014-75- resene




Crumble - CR 4075-3




Half albaster - N97-003-099

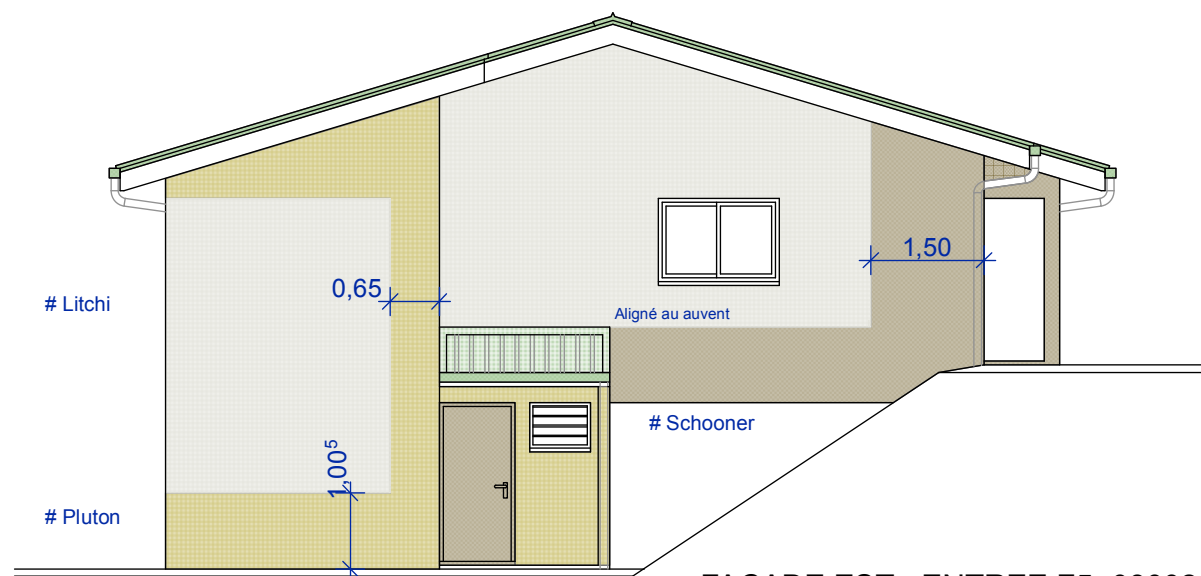


FACADE EST - ENTREE F5 -08002

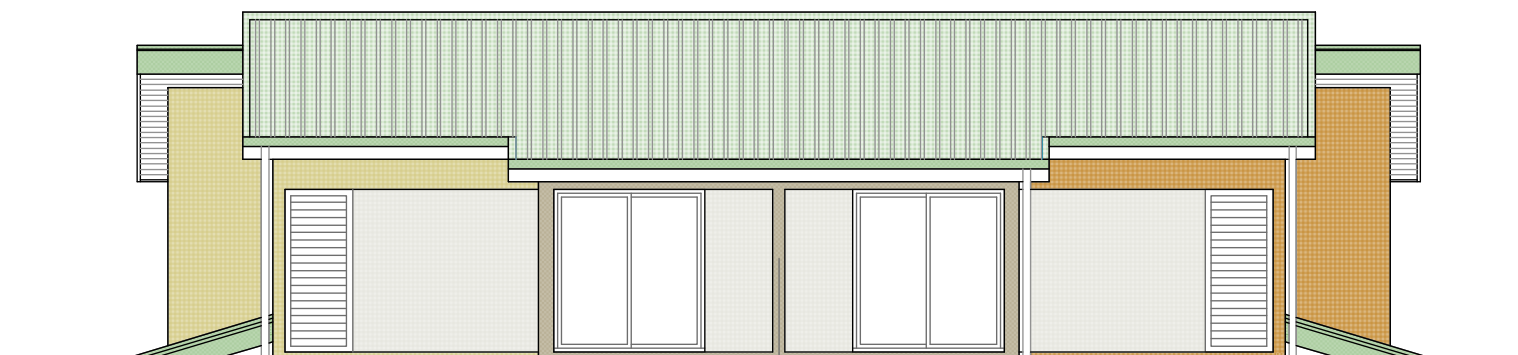


FACADE NORD (SUR JARDIN)

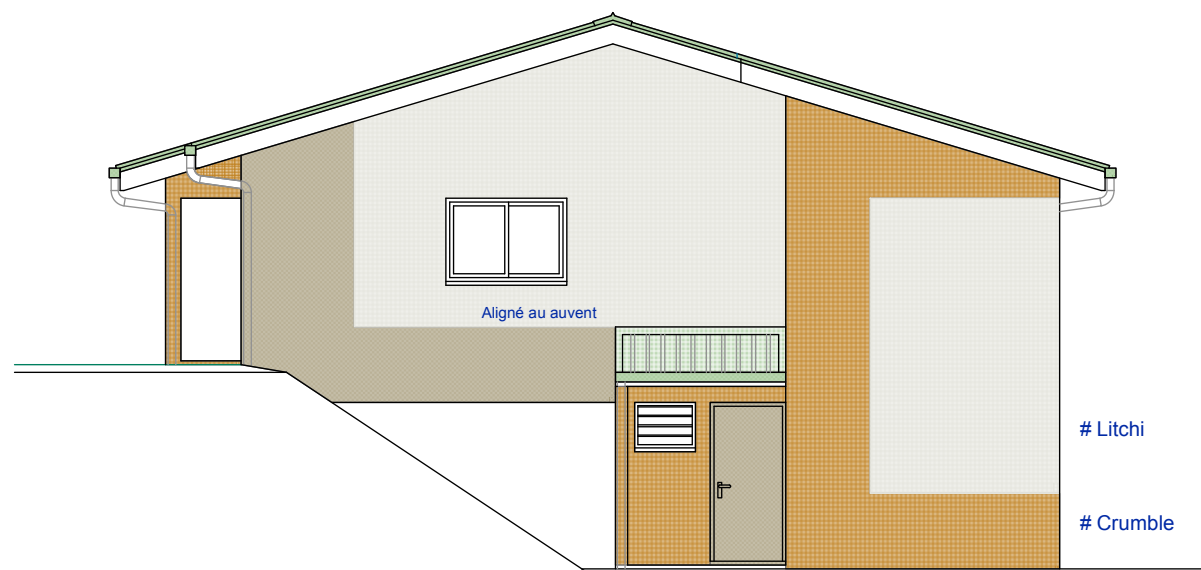



FACADE OUEST - ENTREE F5 - 08001

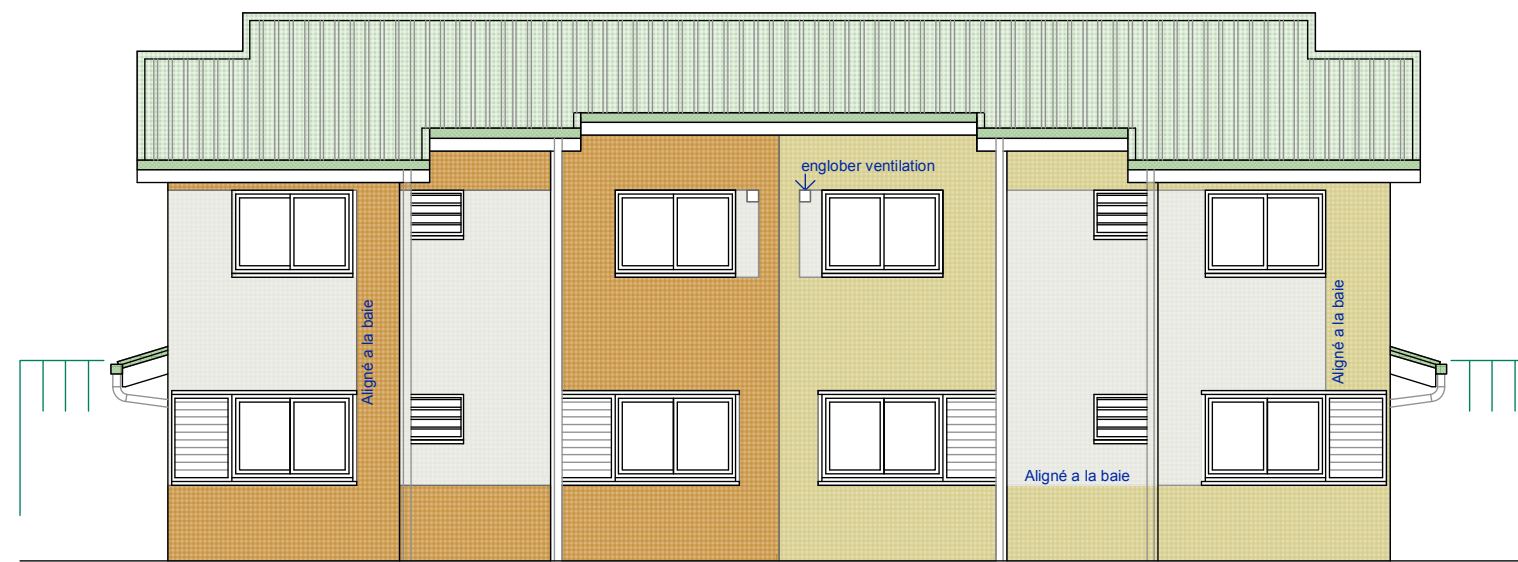





FACADE SUD-EST (SUR RUE)

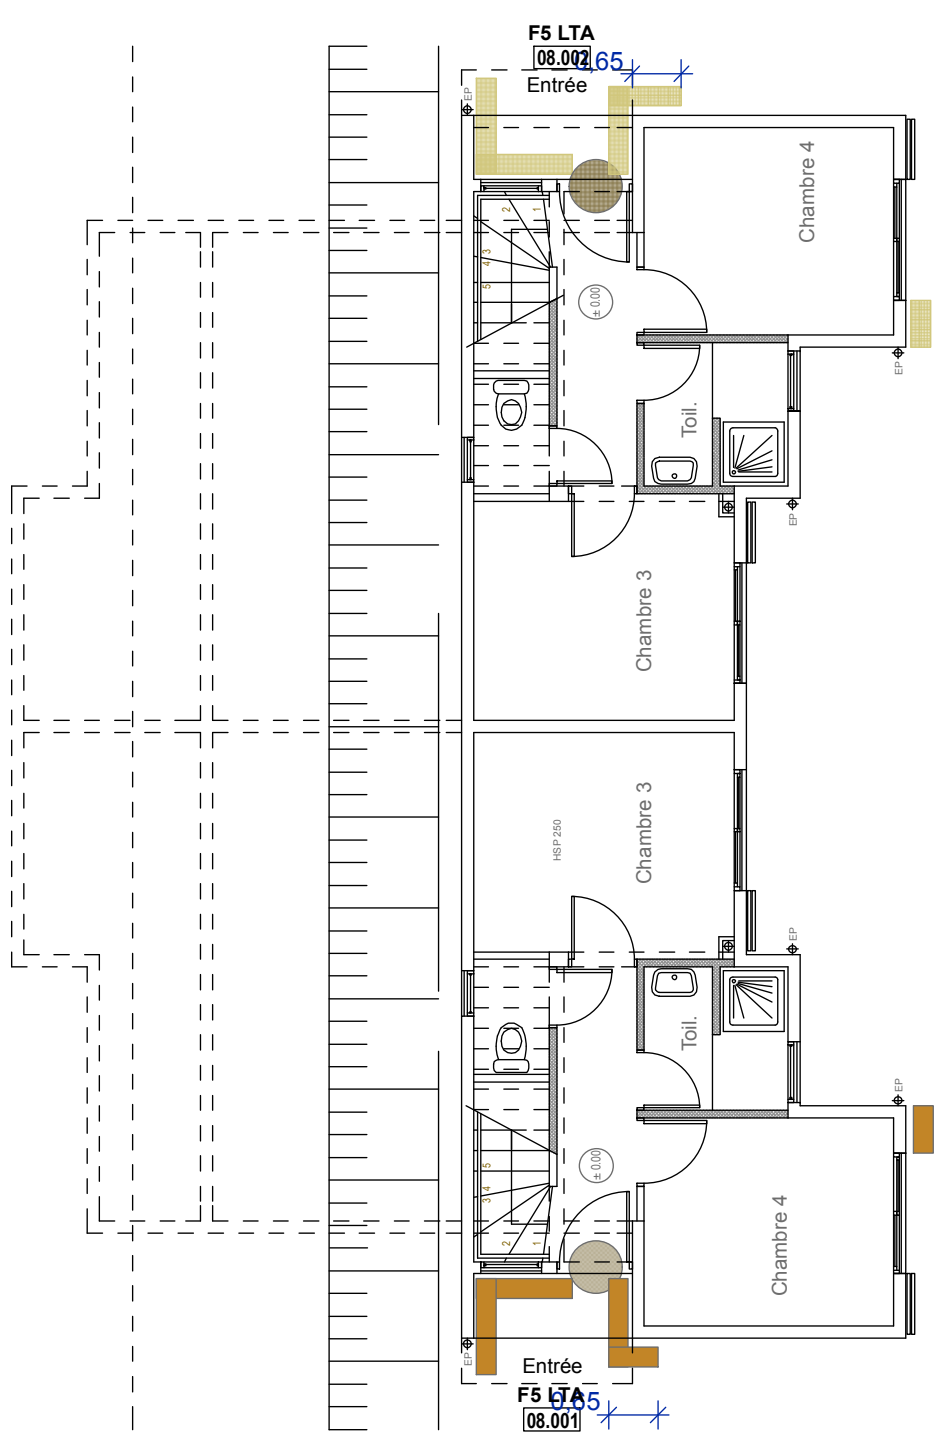


NIVEAU ENTREE

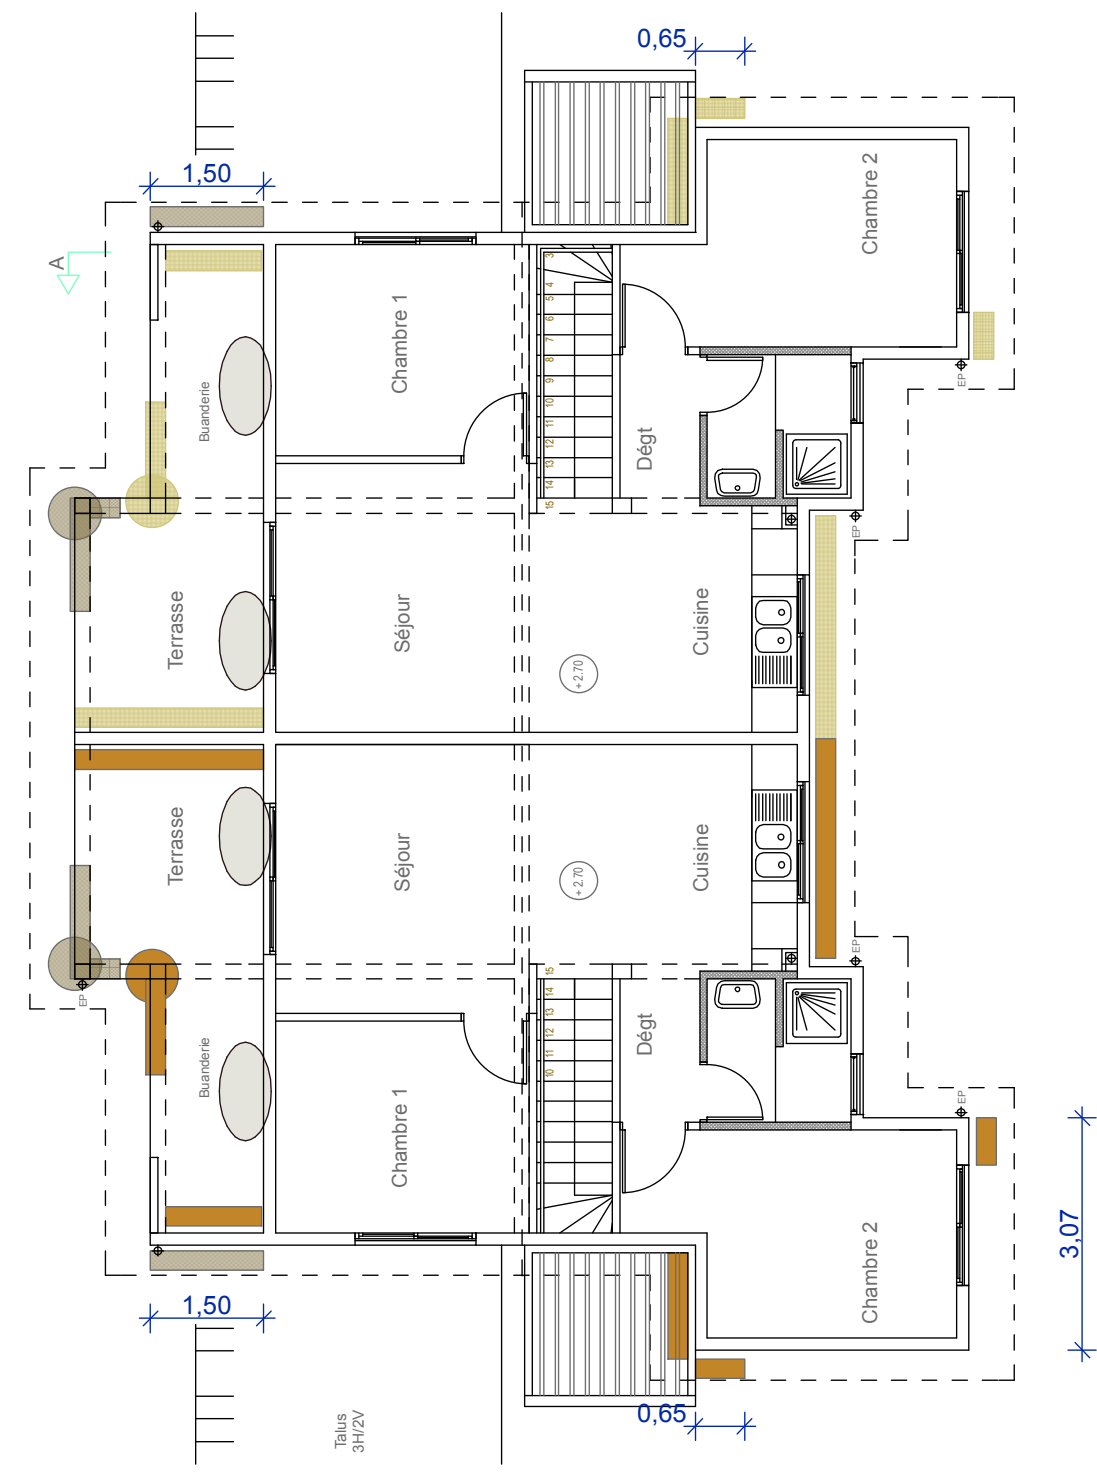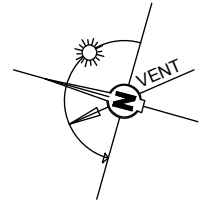


NIVEAU ETAGE

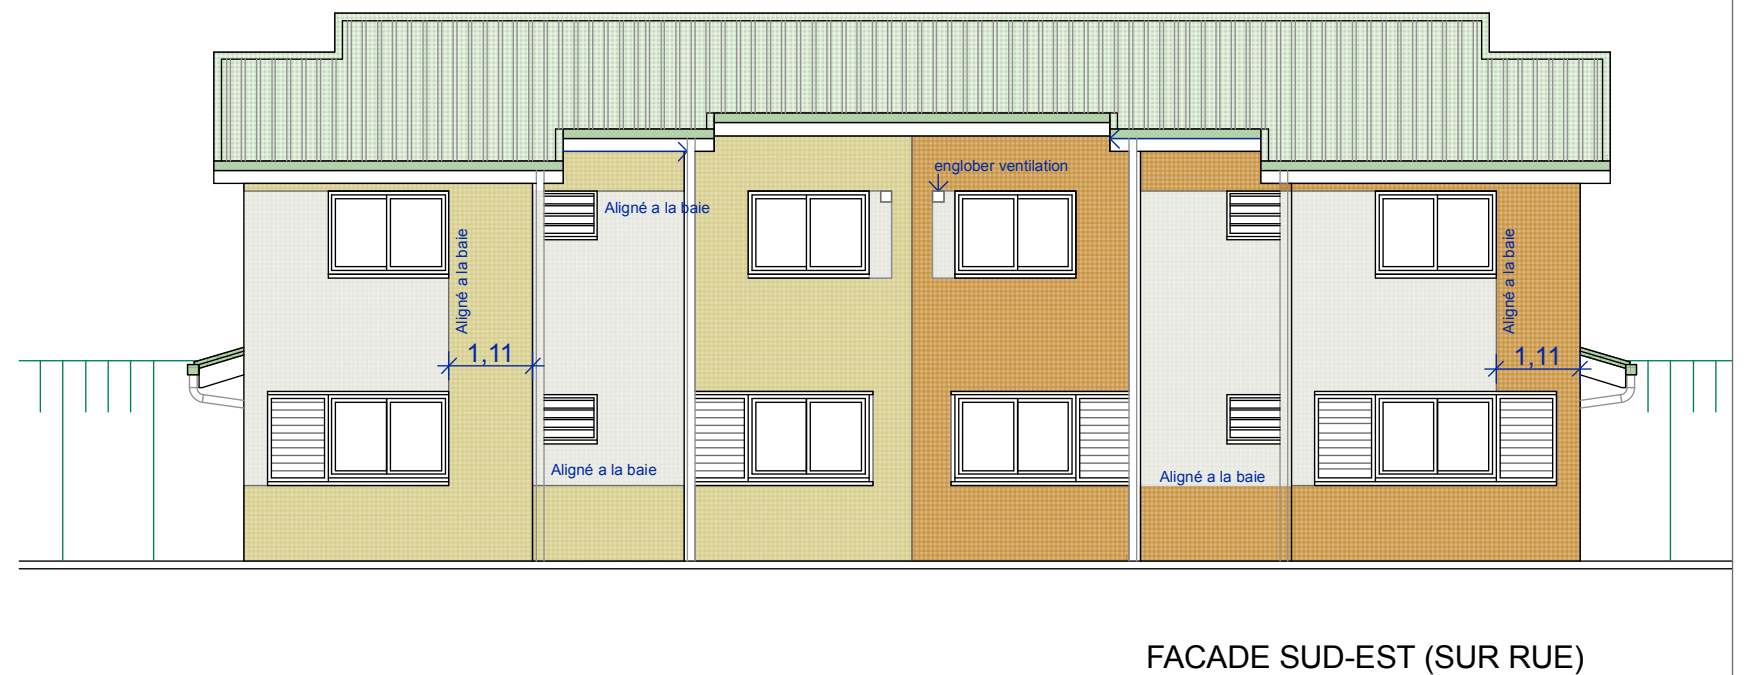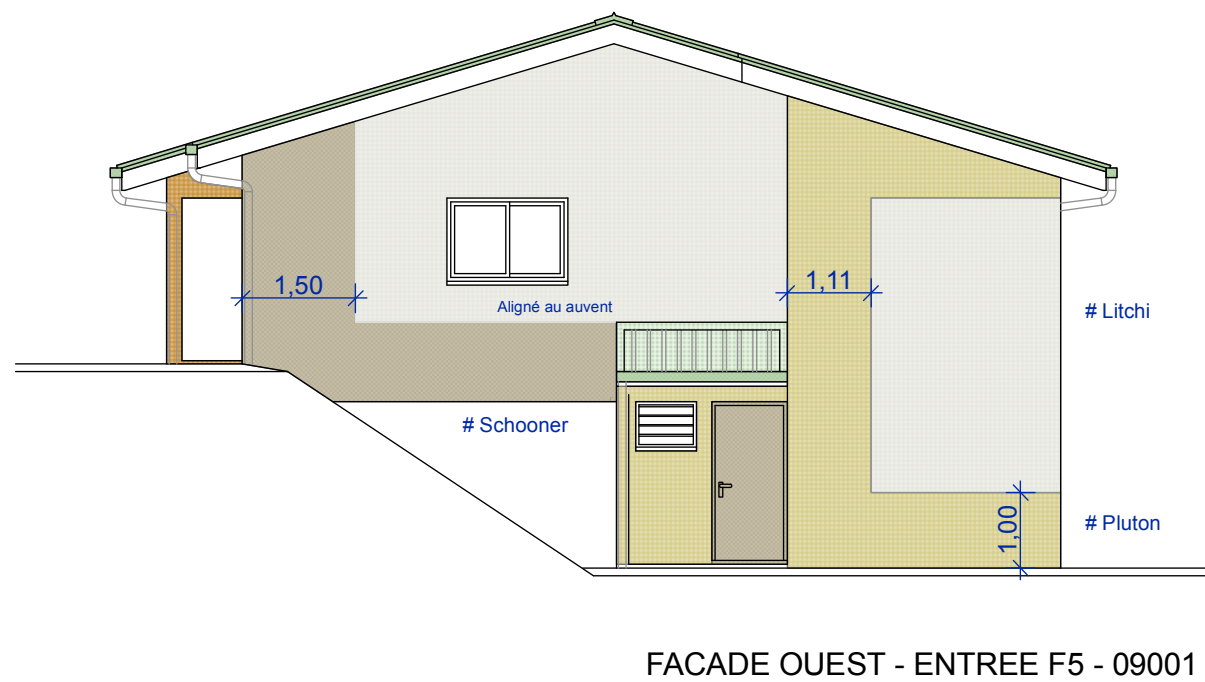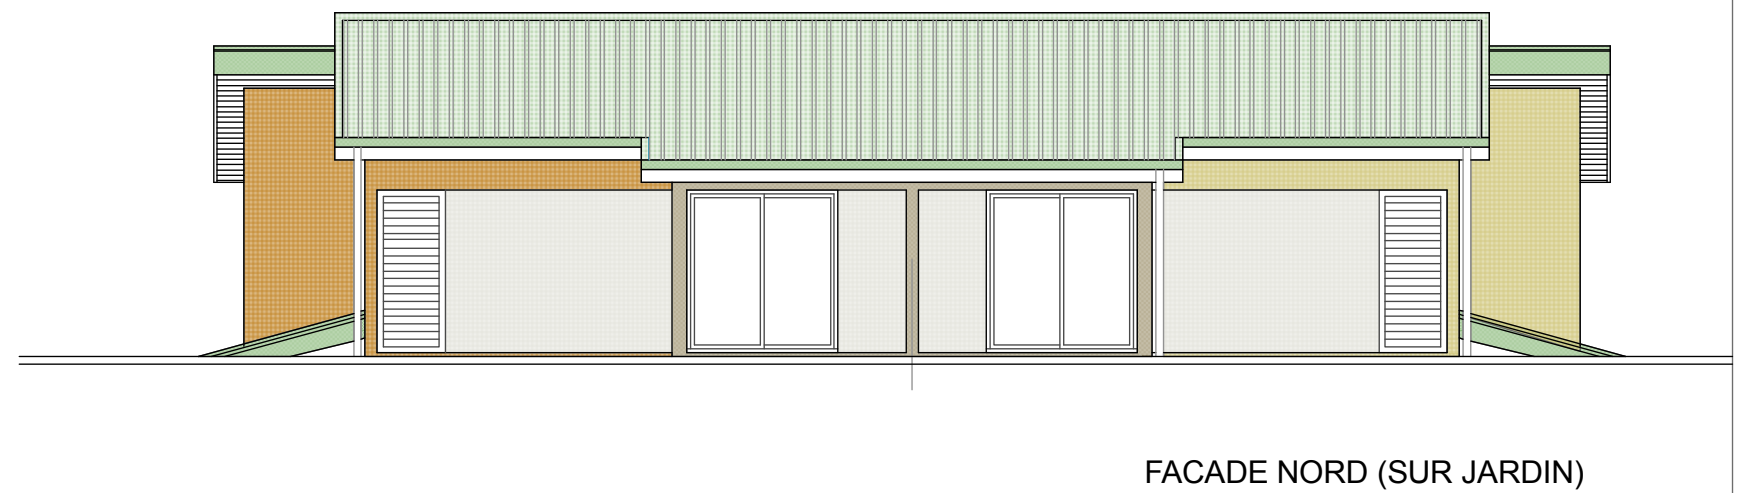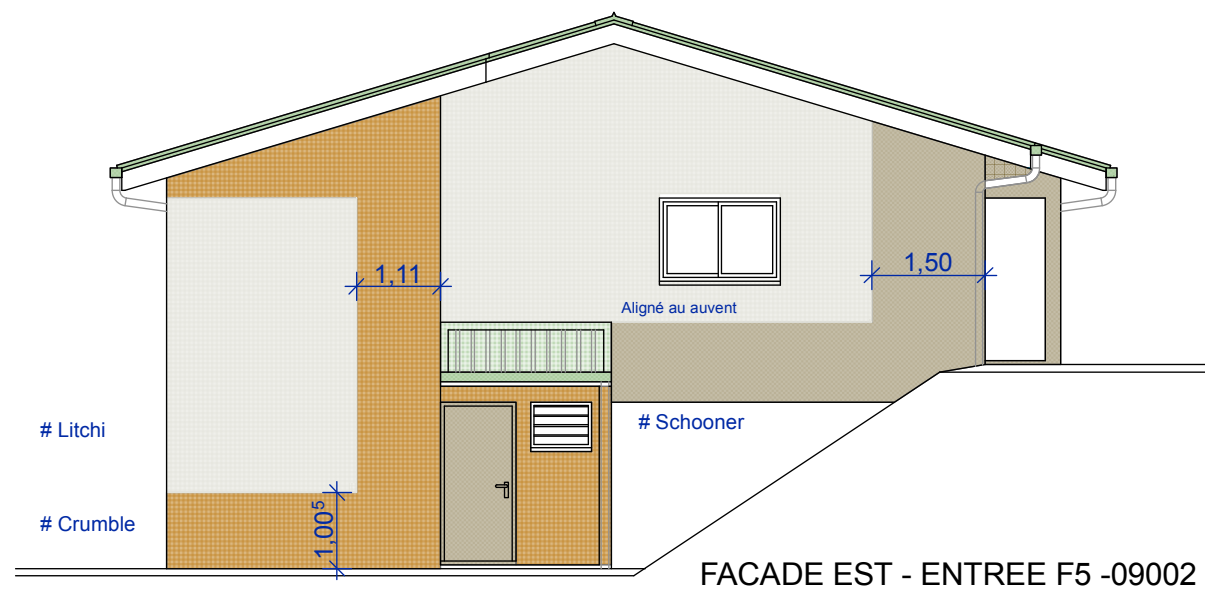



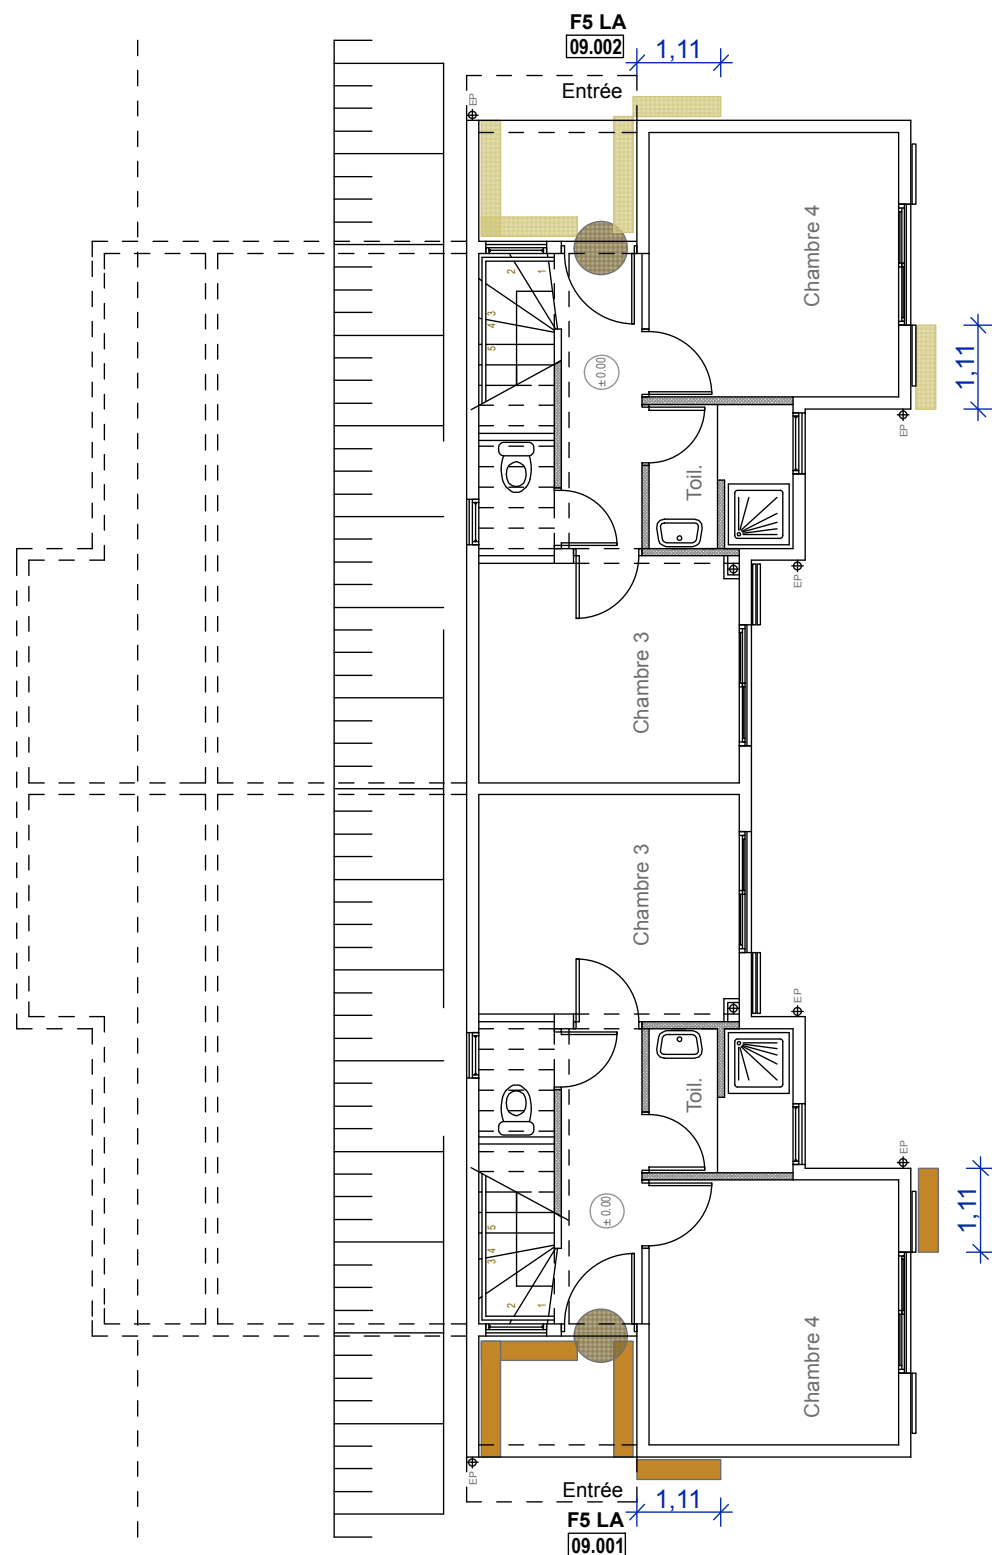




NIVEAU ENTREE


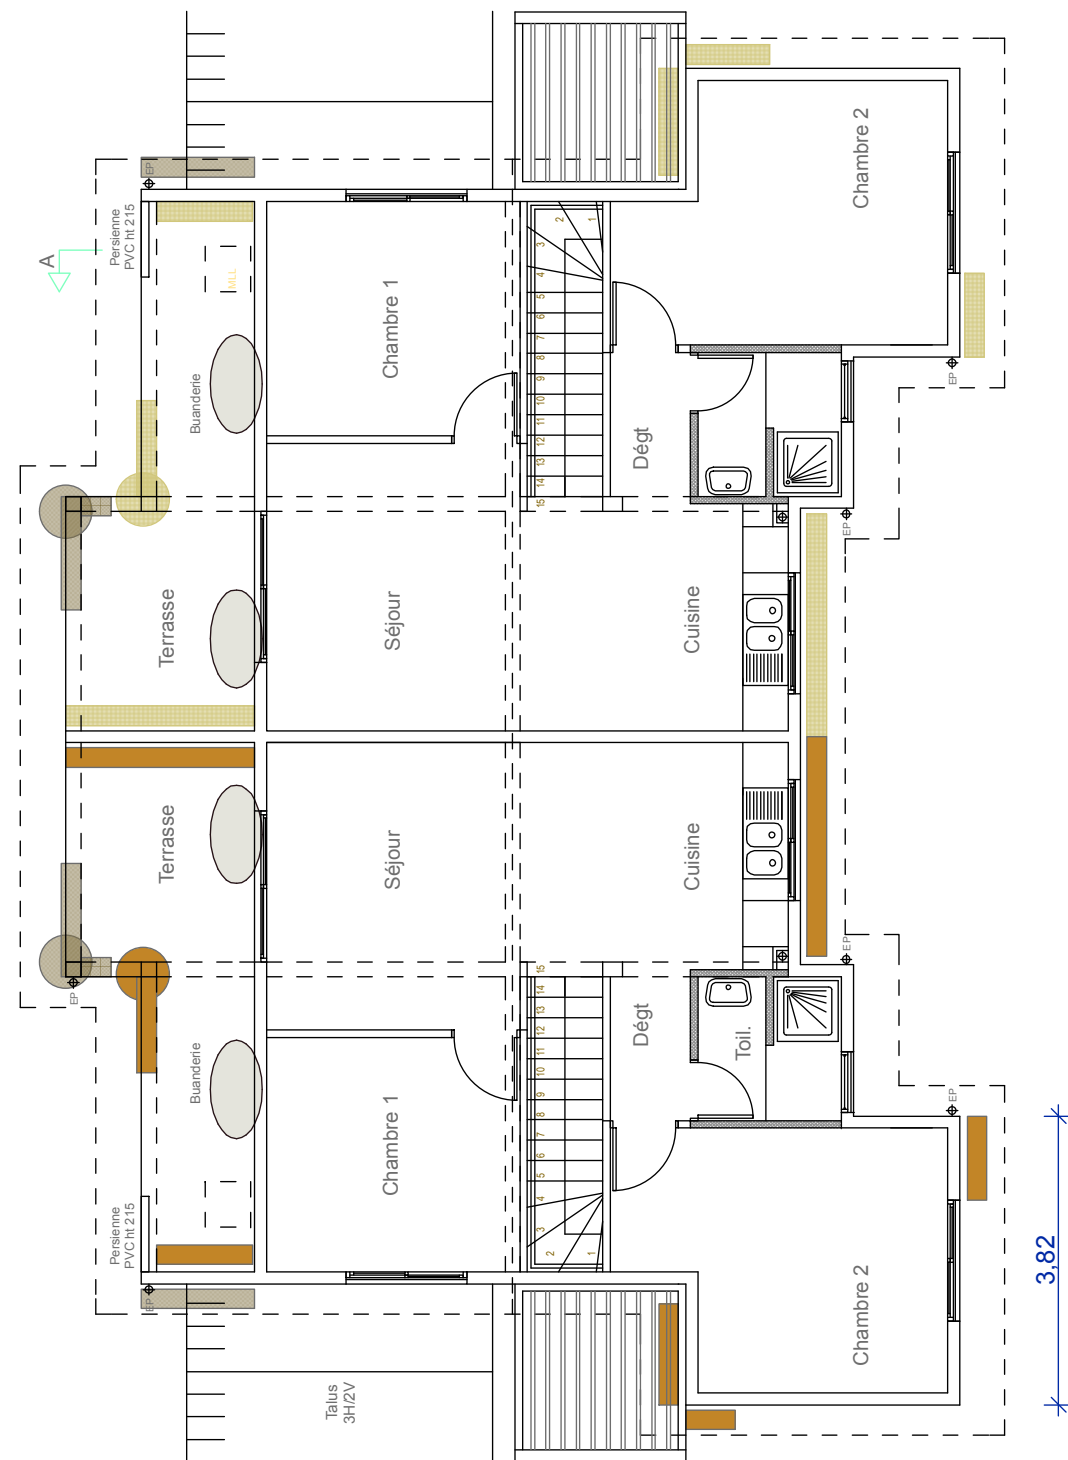


NIVEAU ETAGE

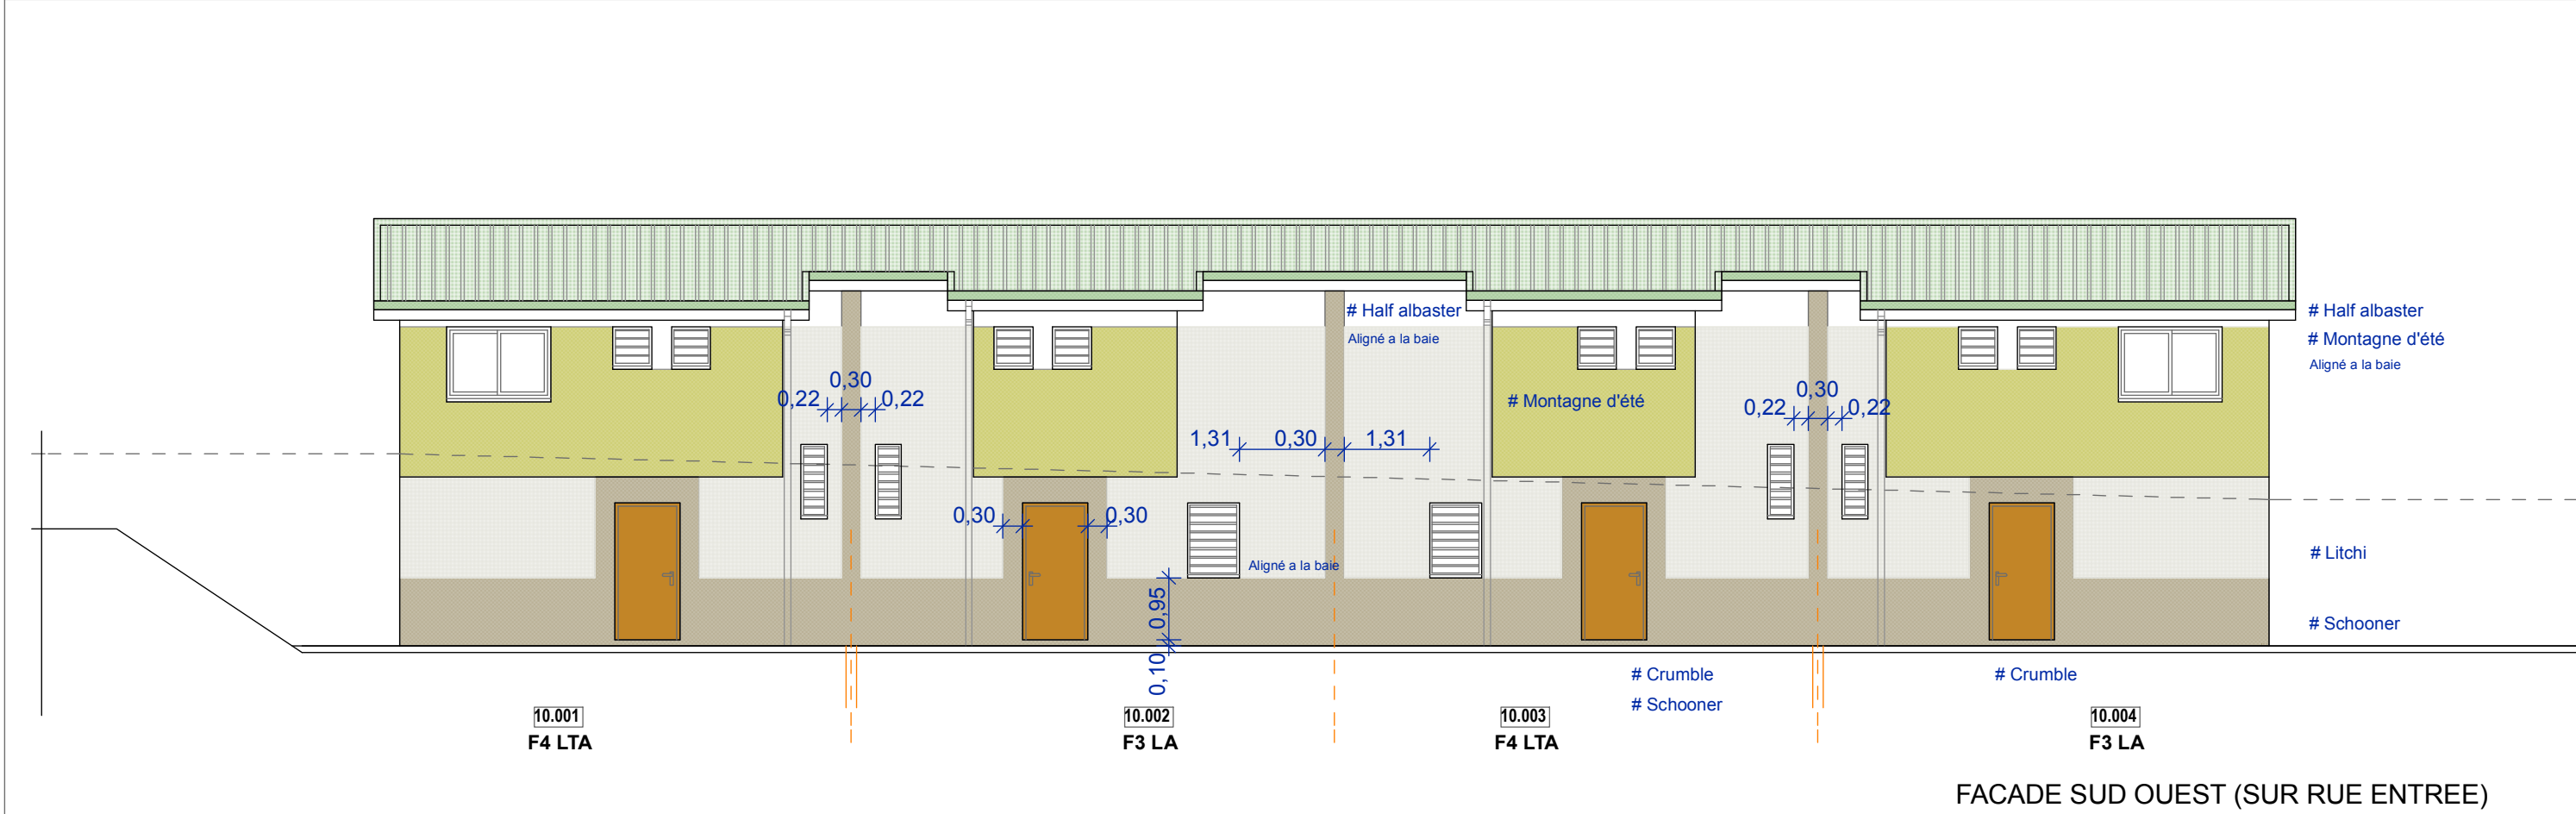

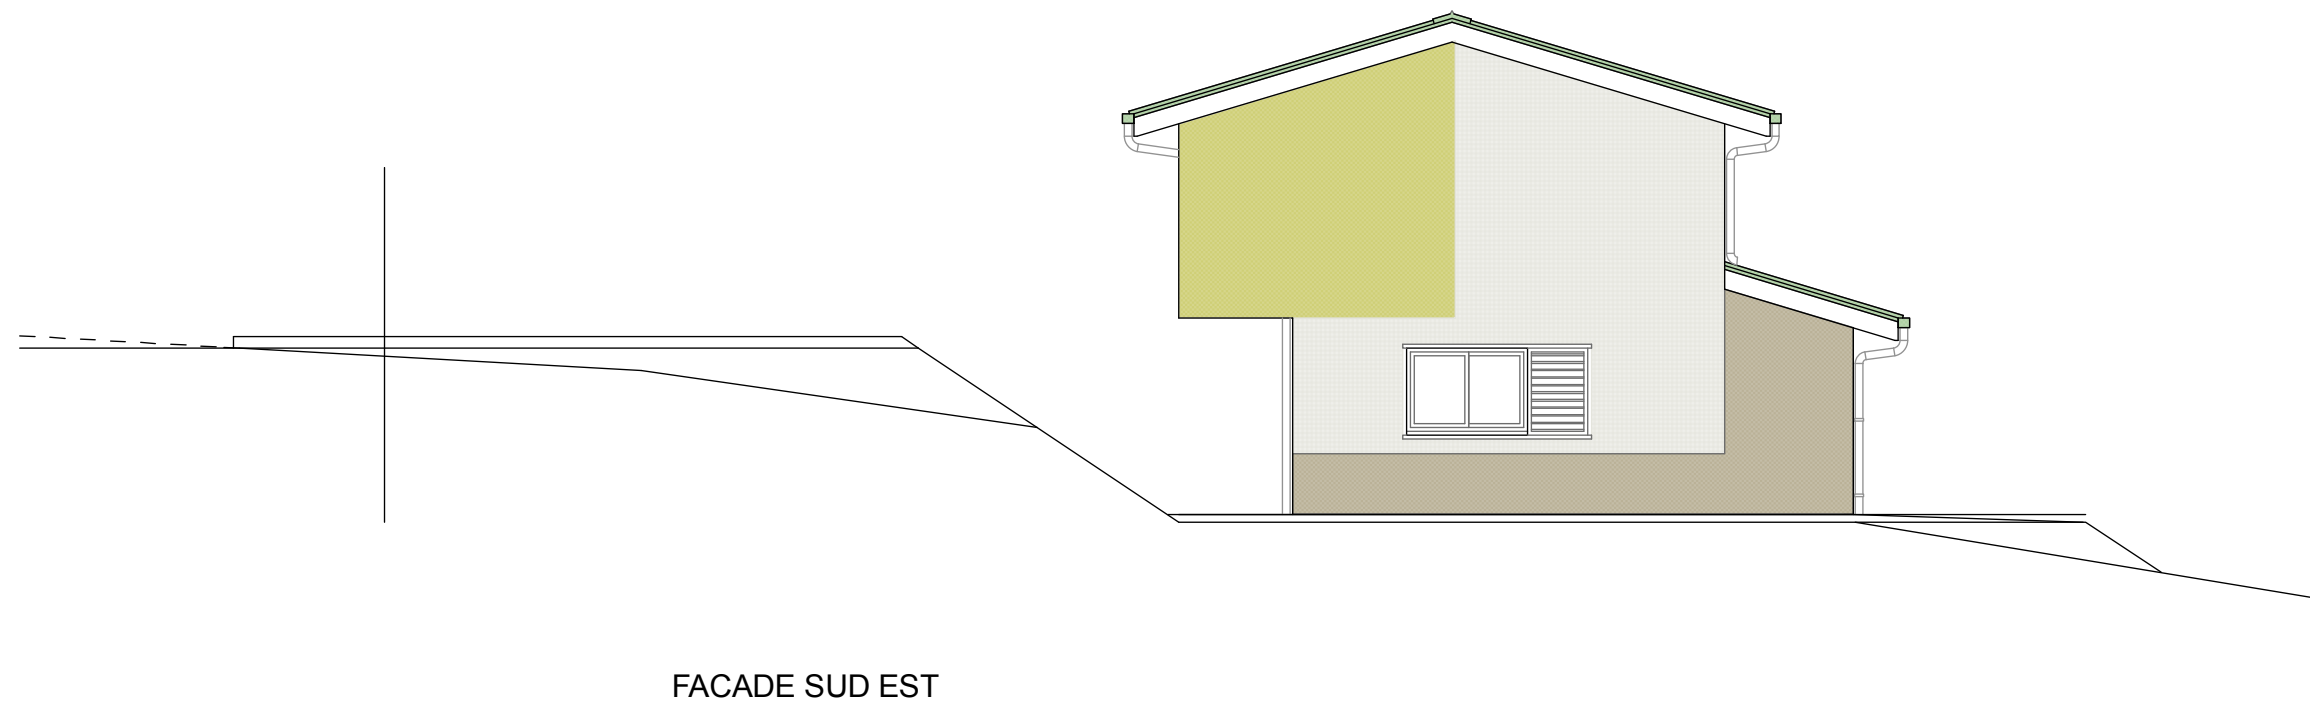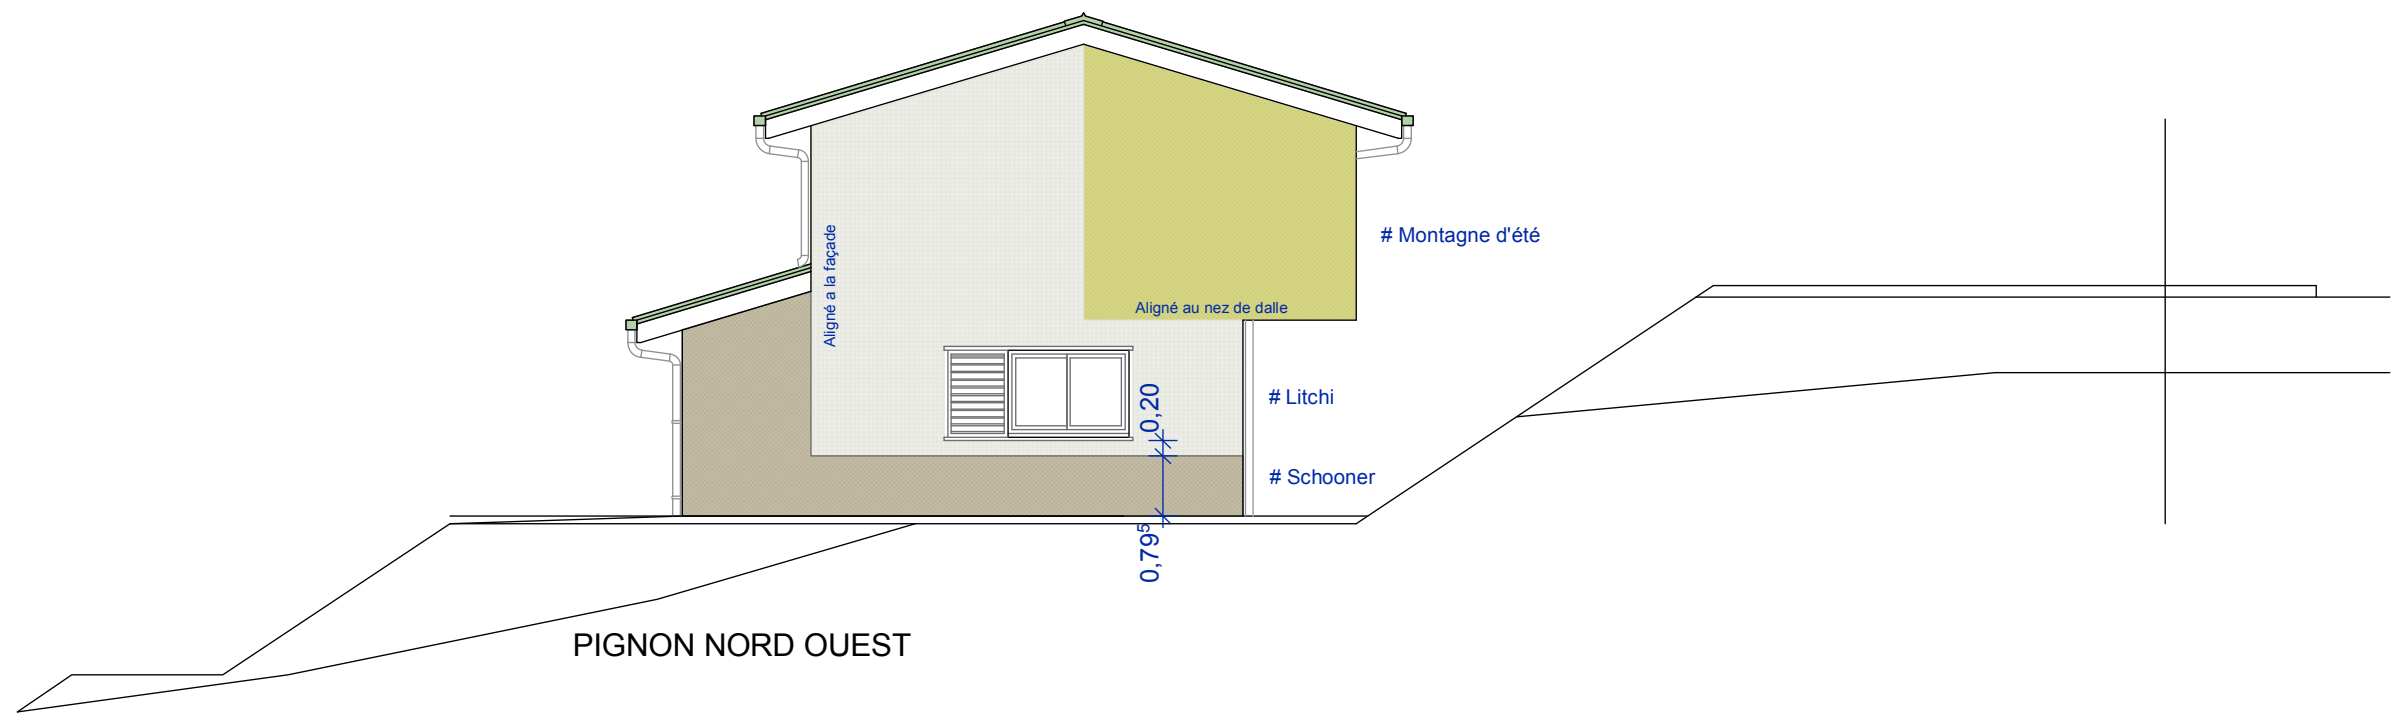

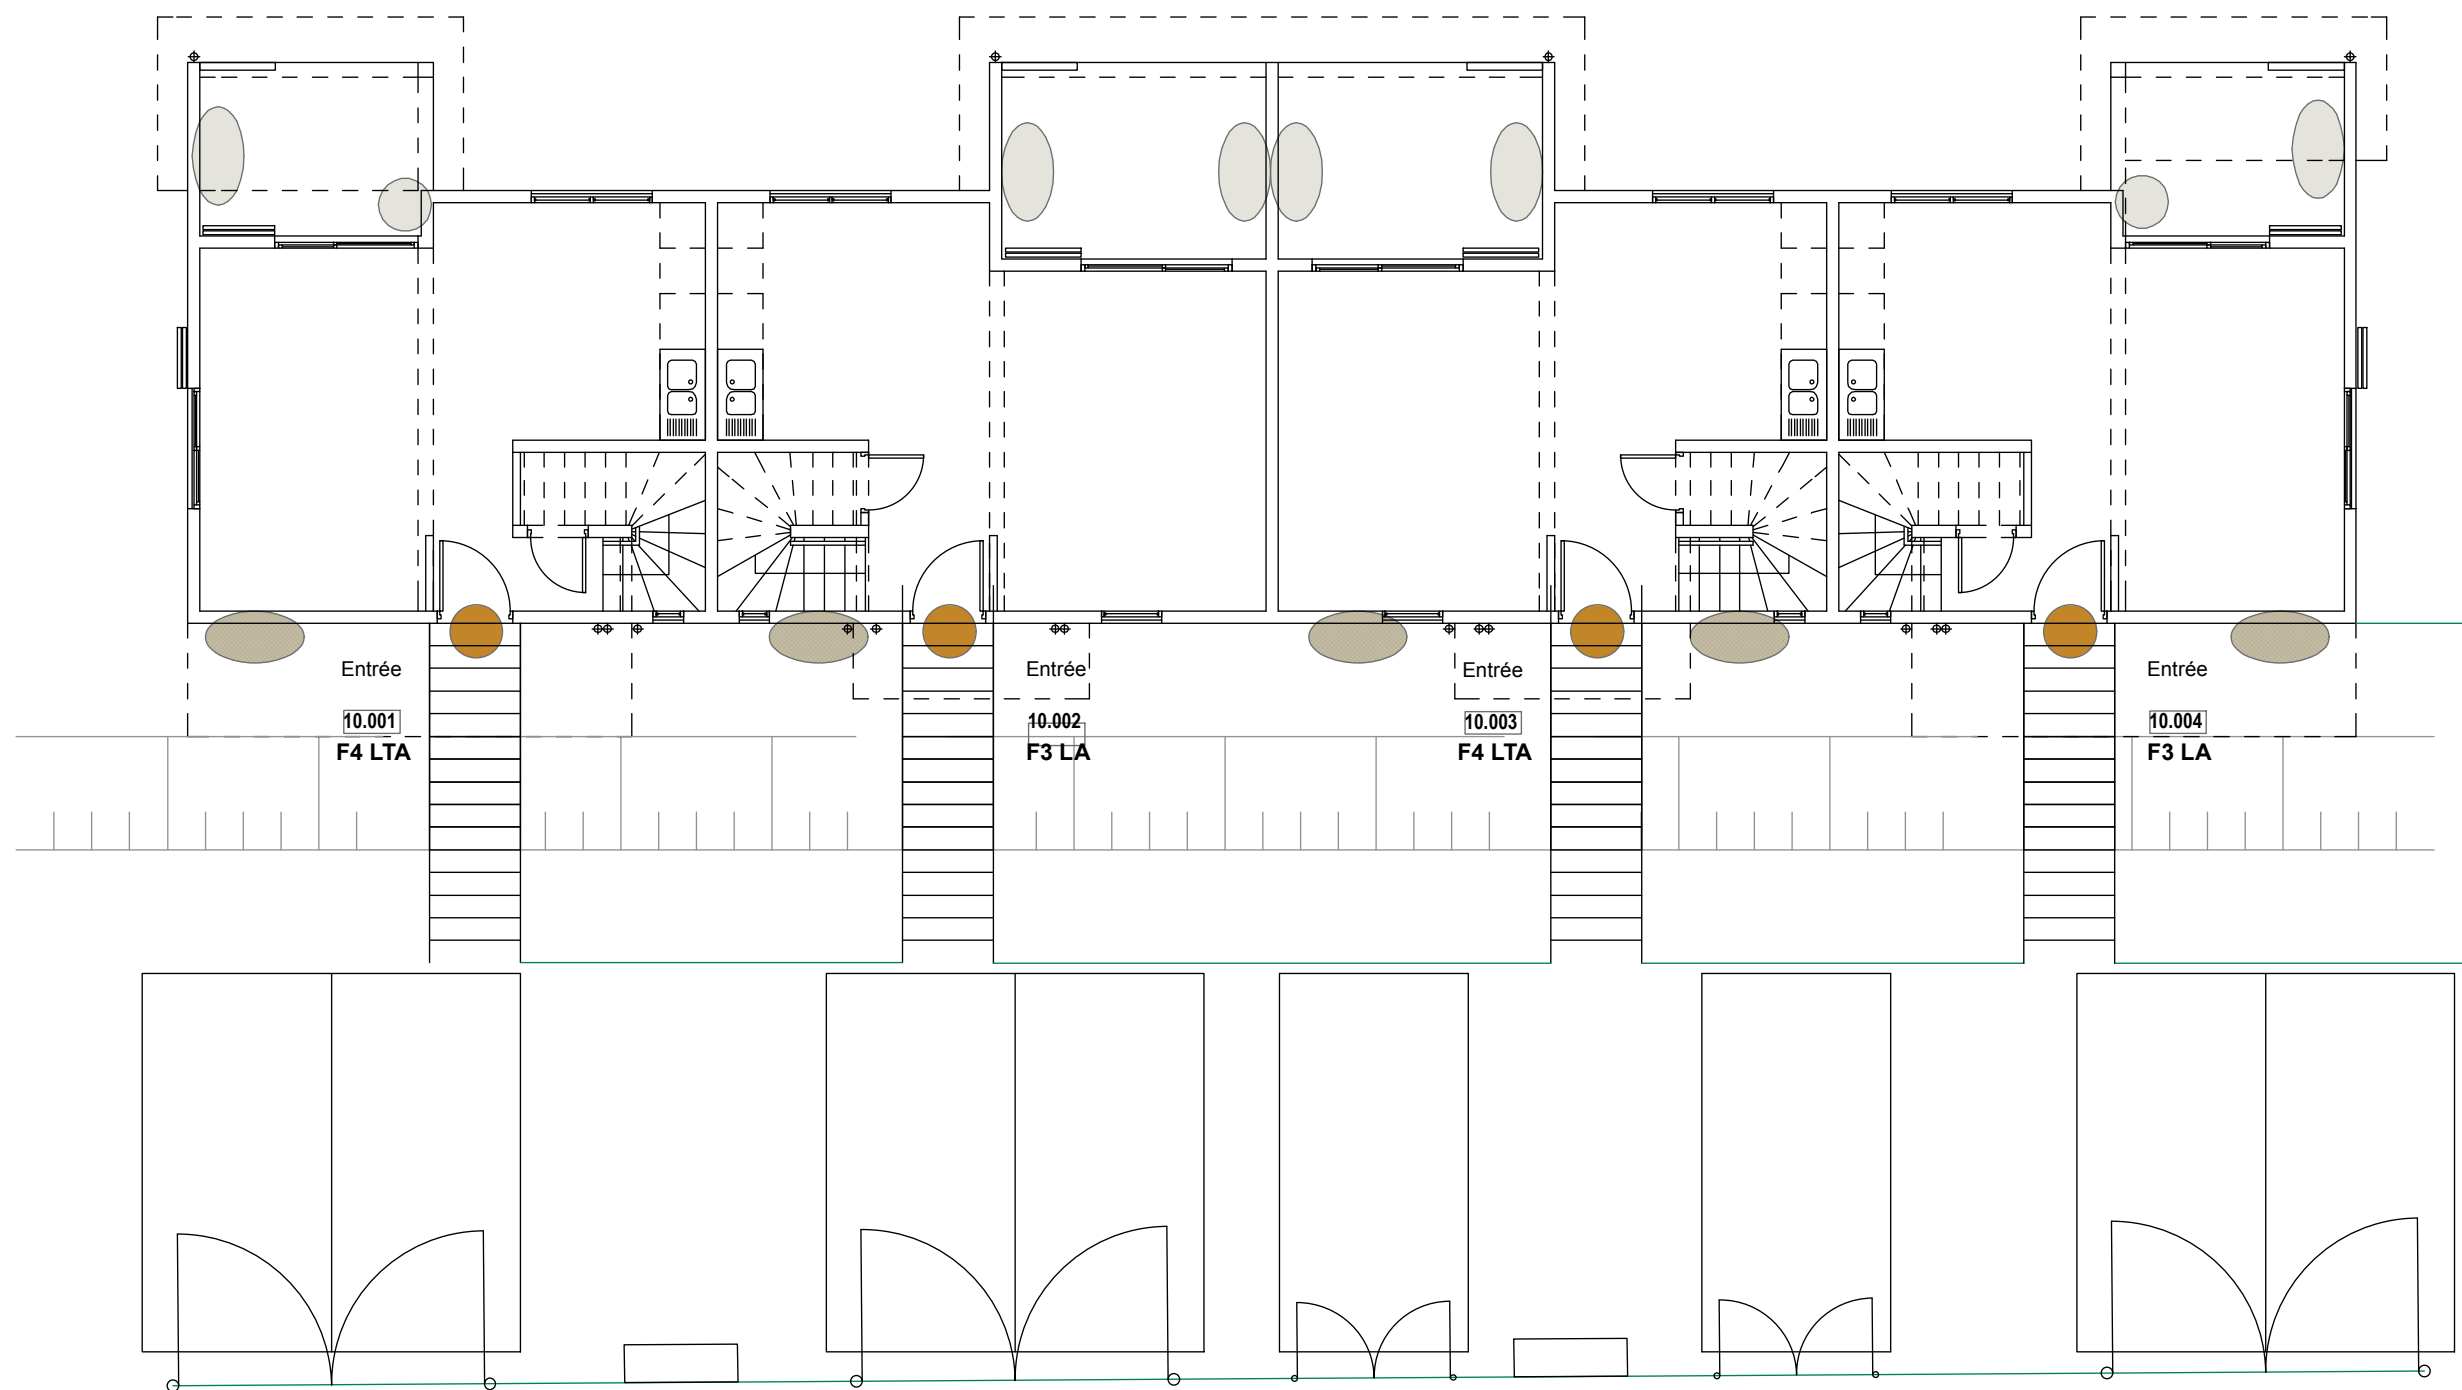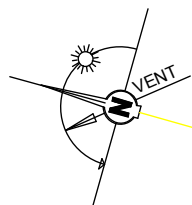

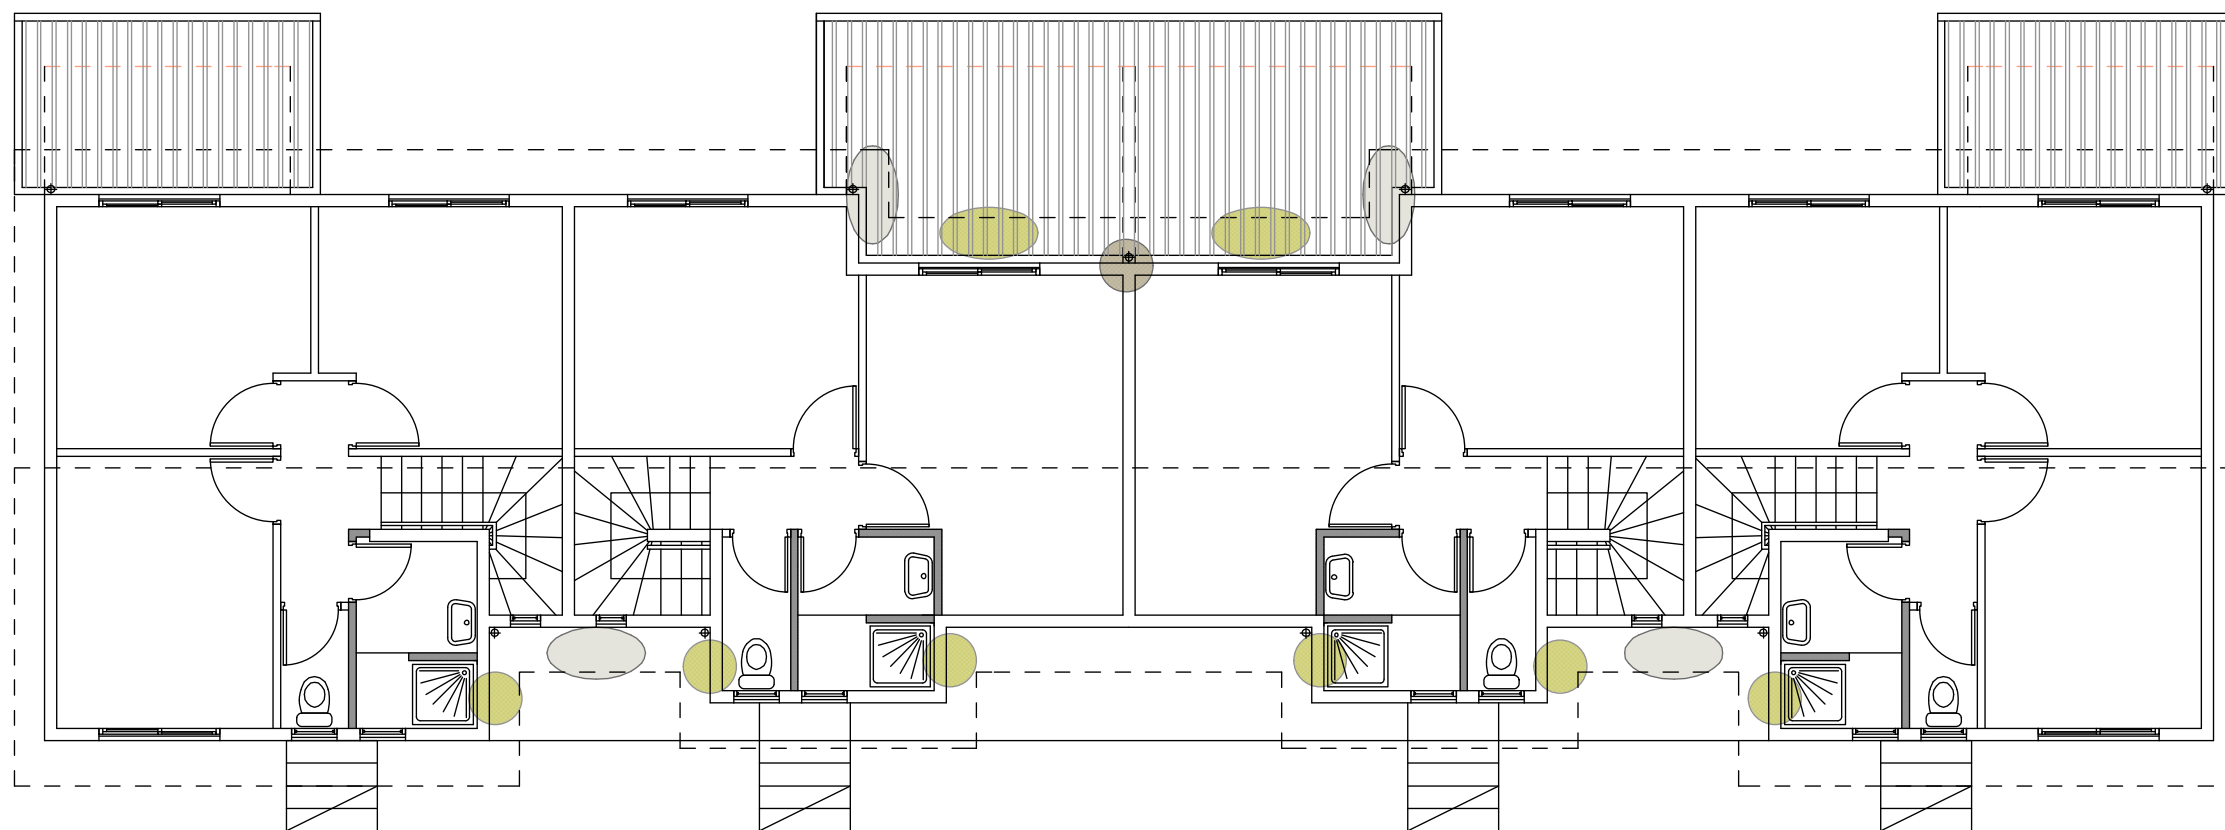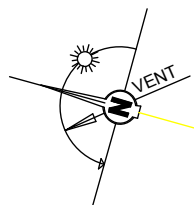





FACADE SUD OUEST (SUR RUE ENTREE)



FACADE NORD EST (SUR JARDIN)

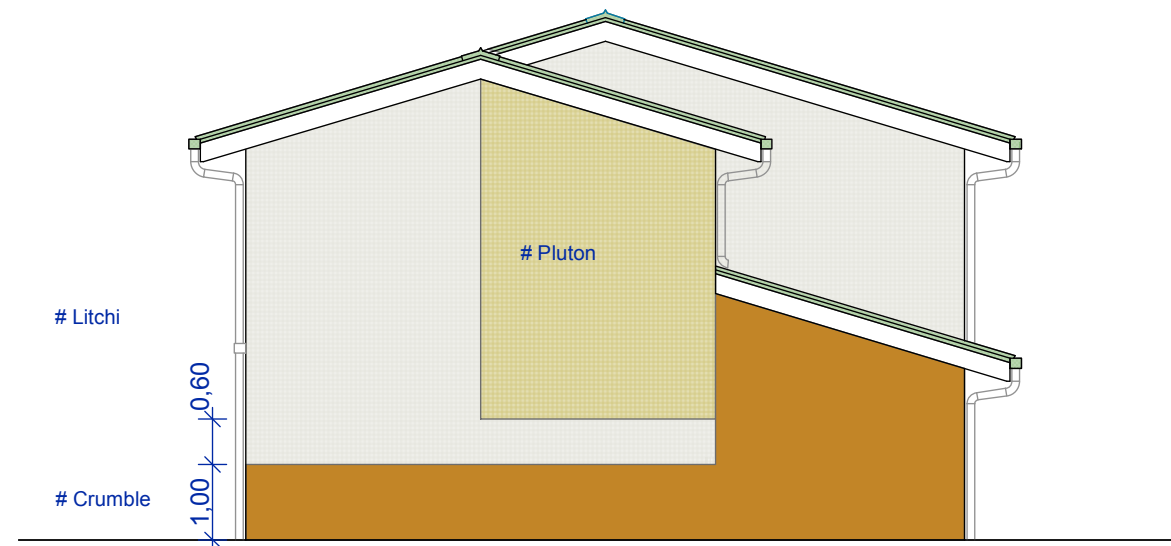

FACADE SUD EST

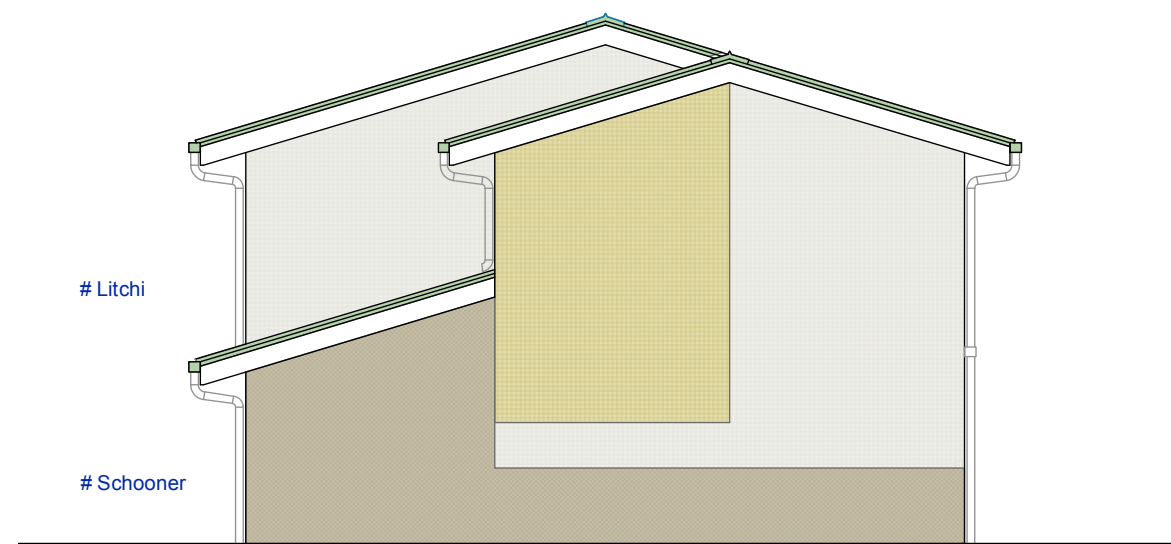

PIGNON NORD OUEST

