



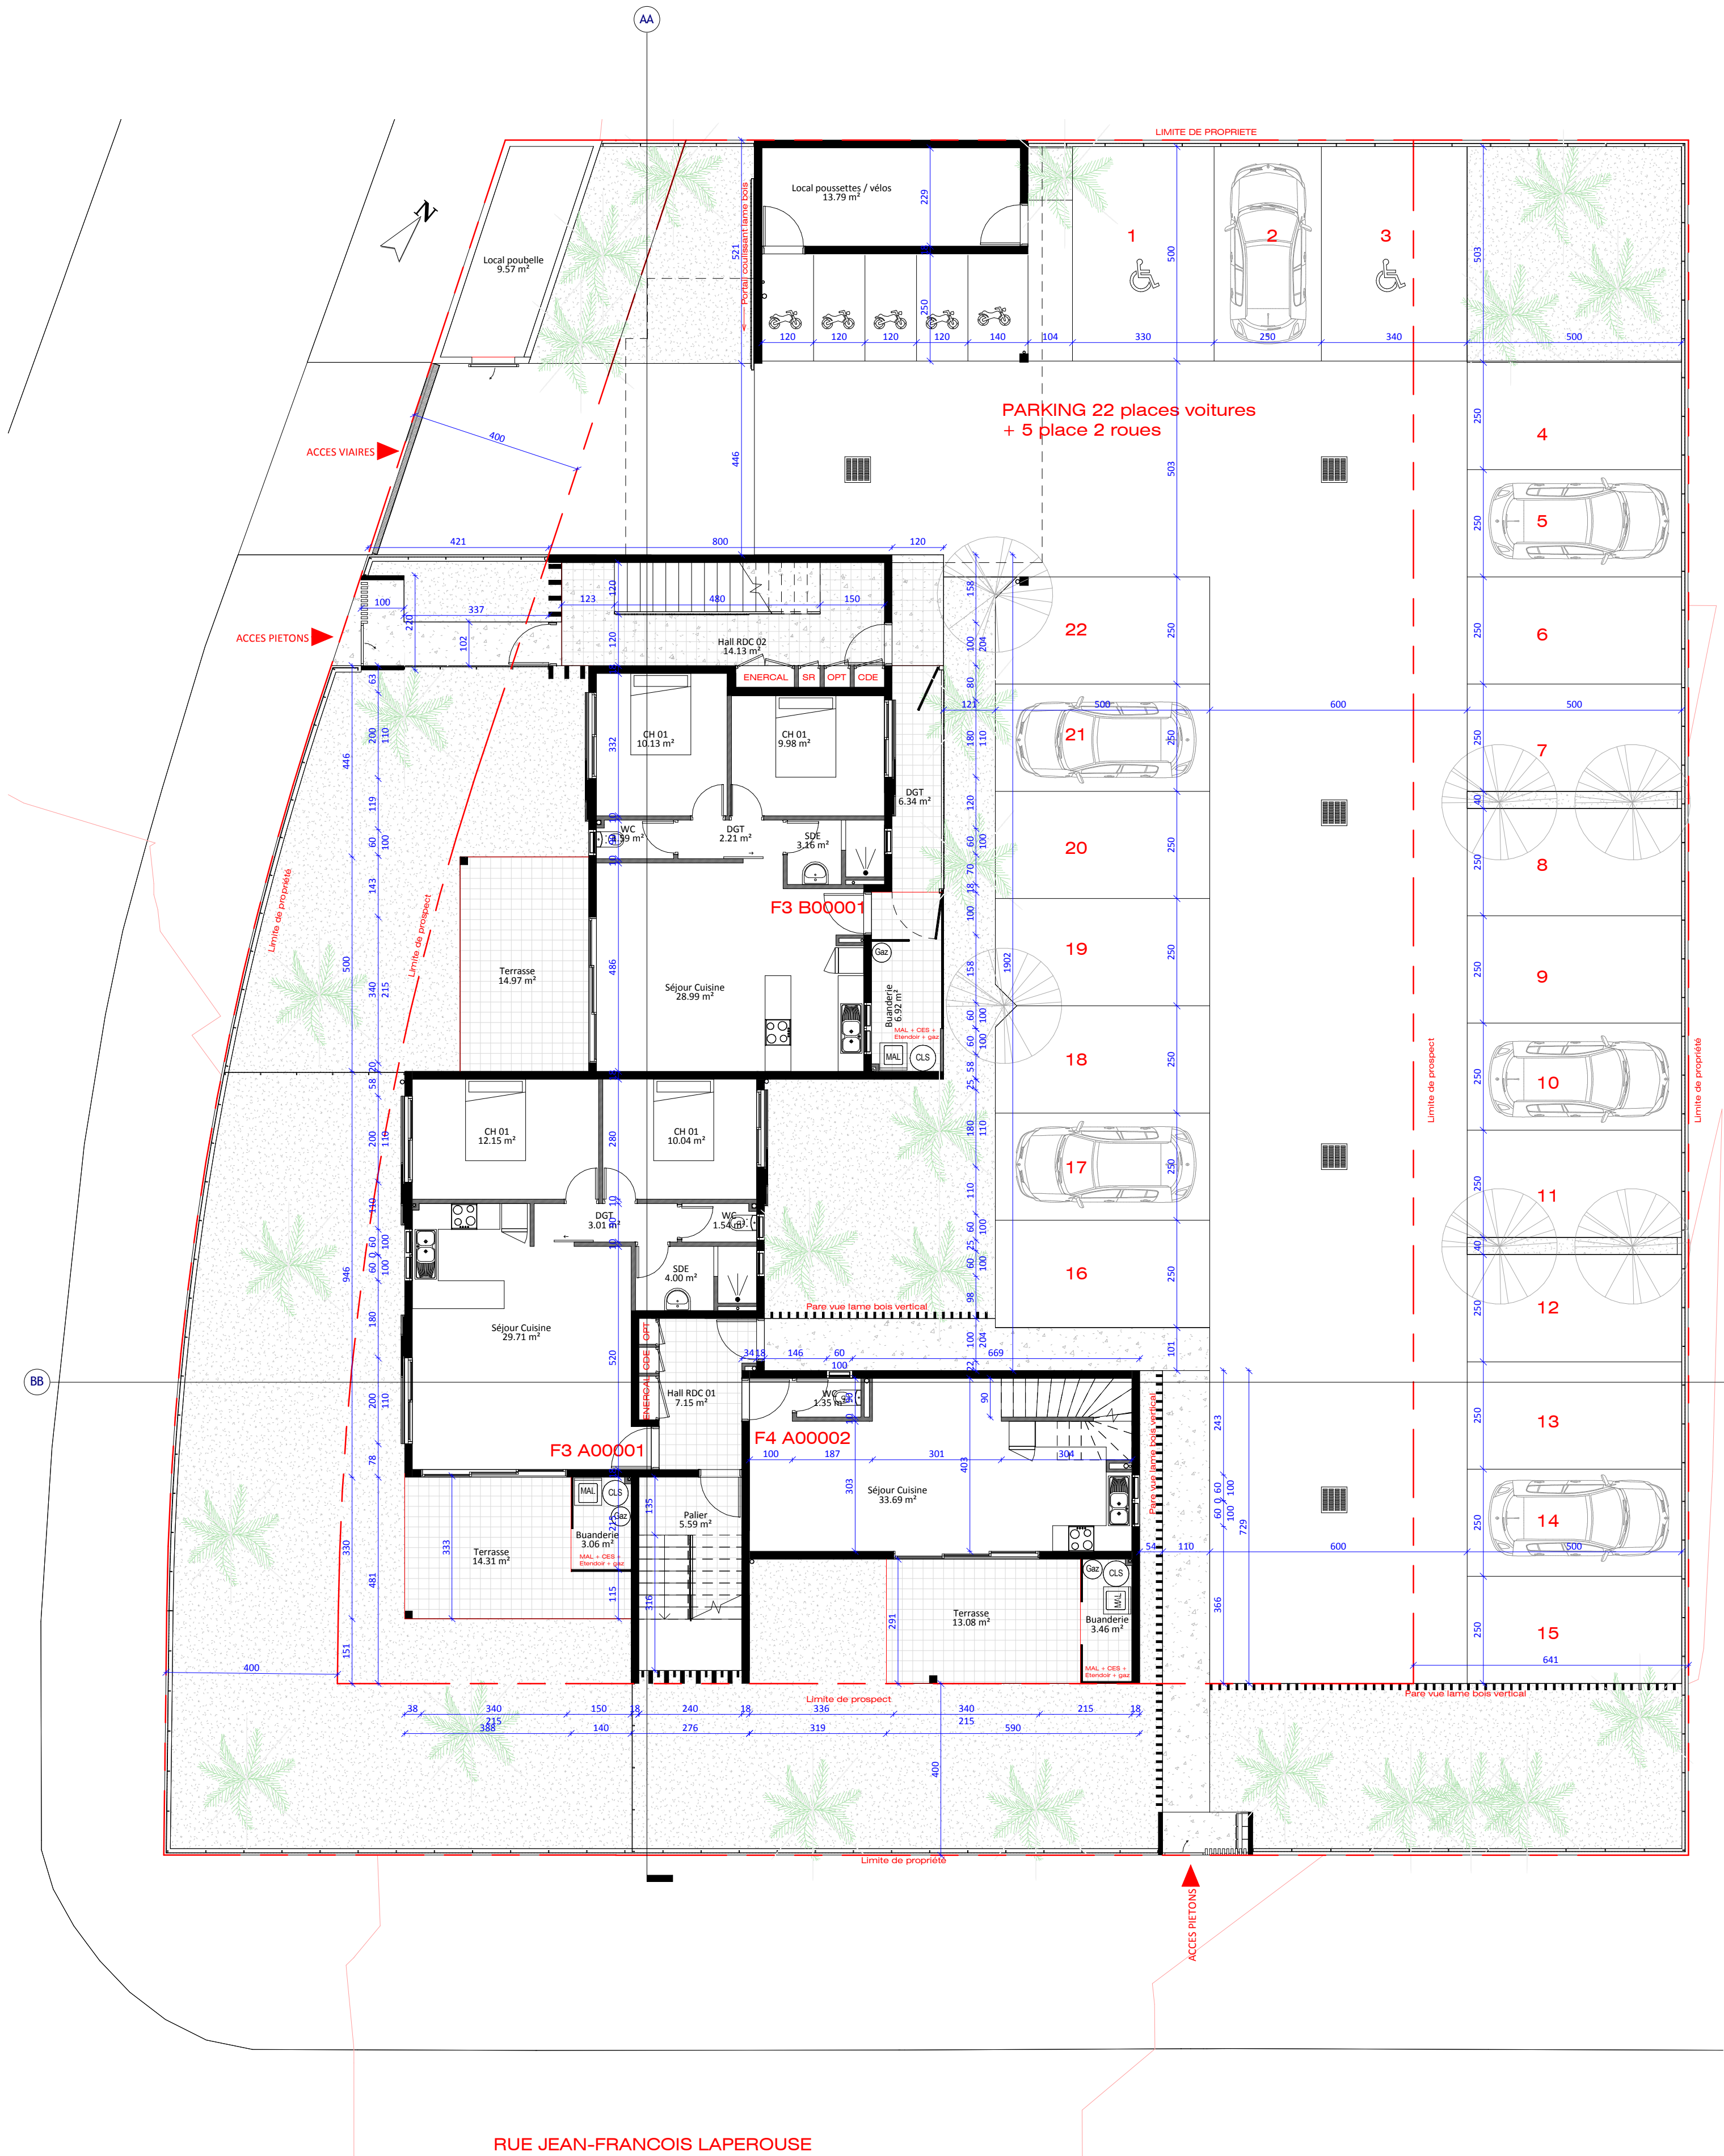

00 - NIVEAU RDC
1 : 100

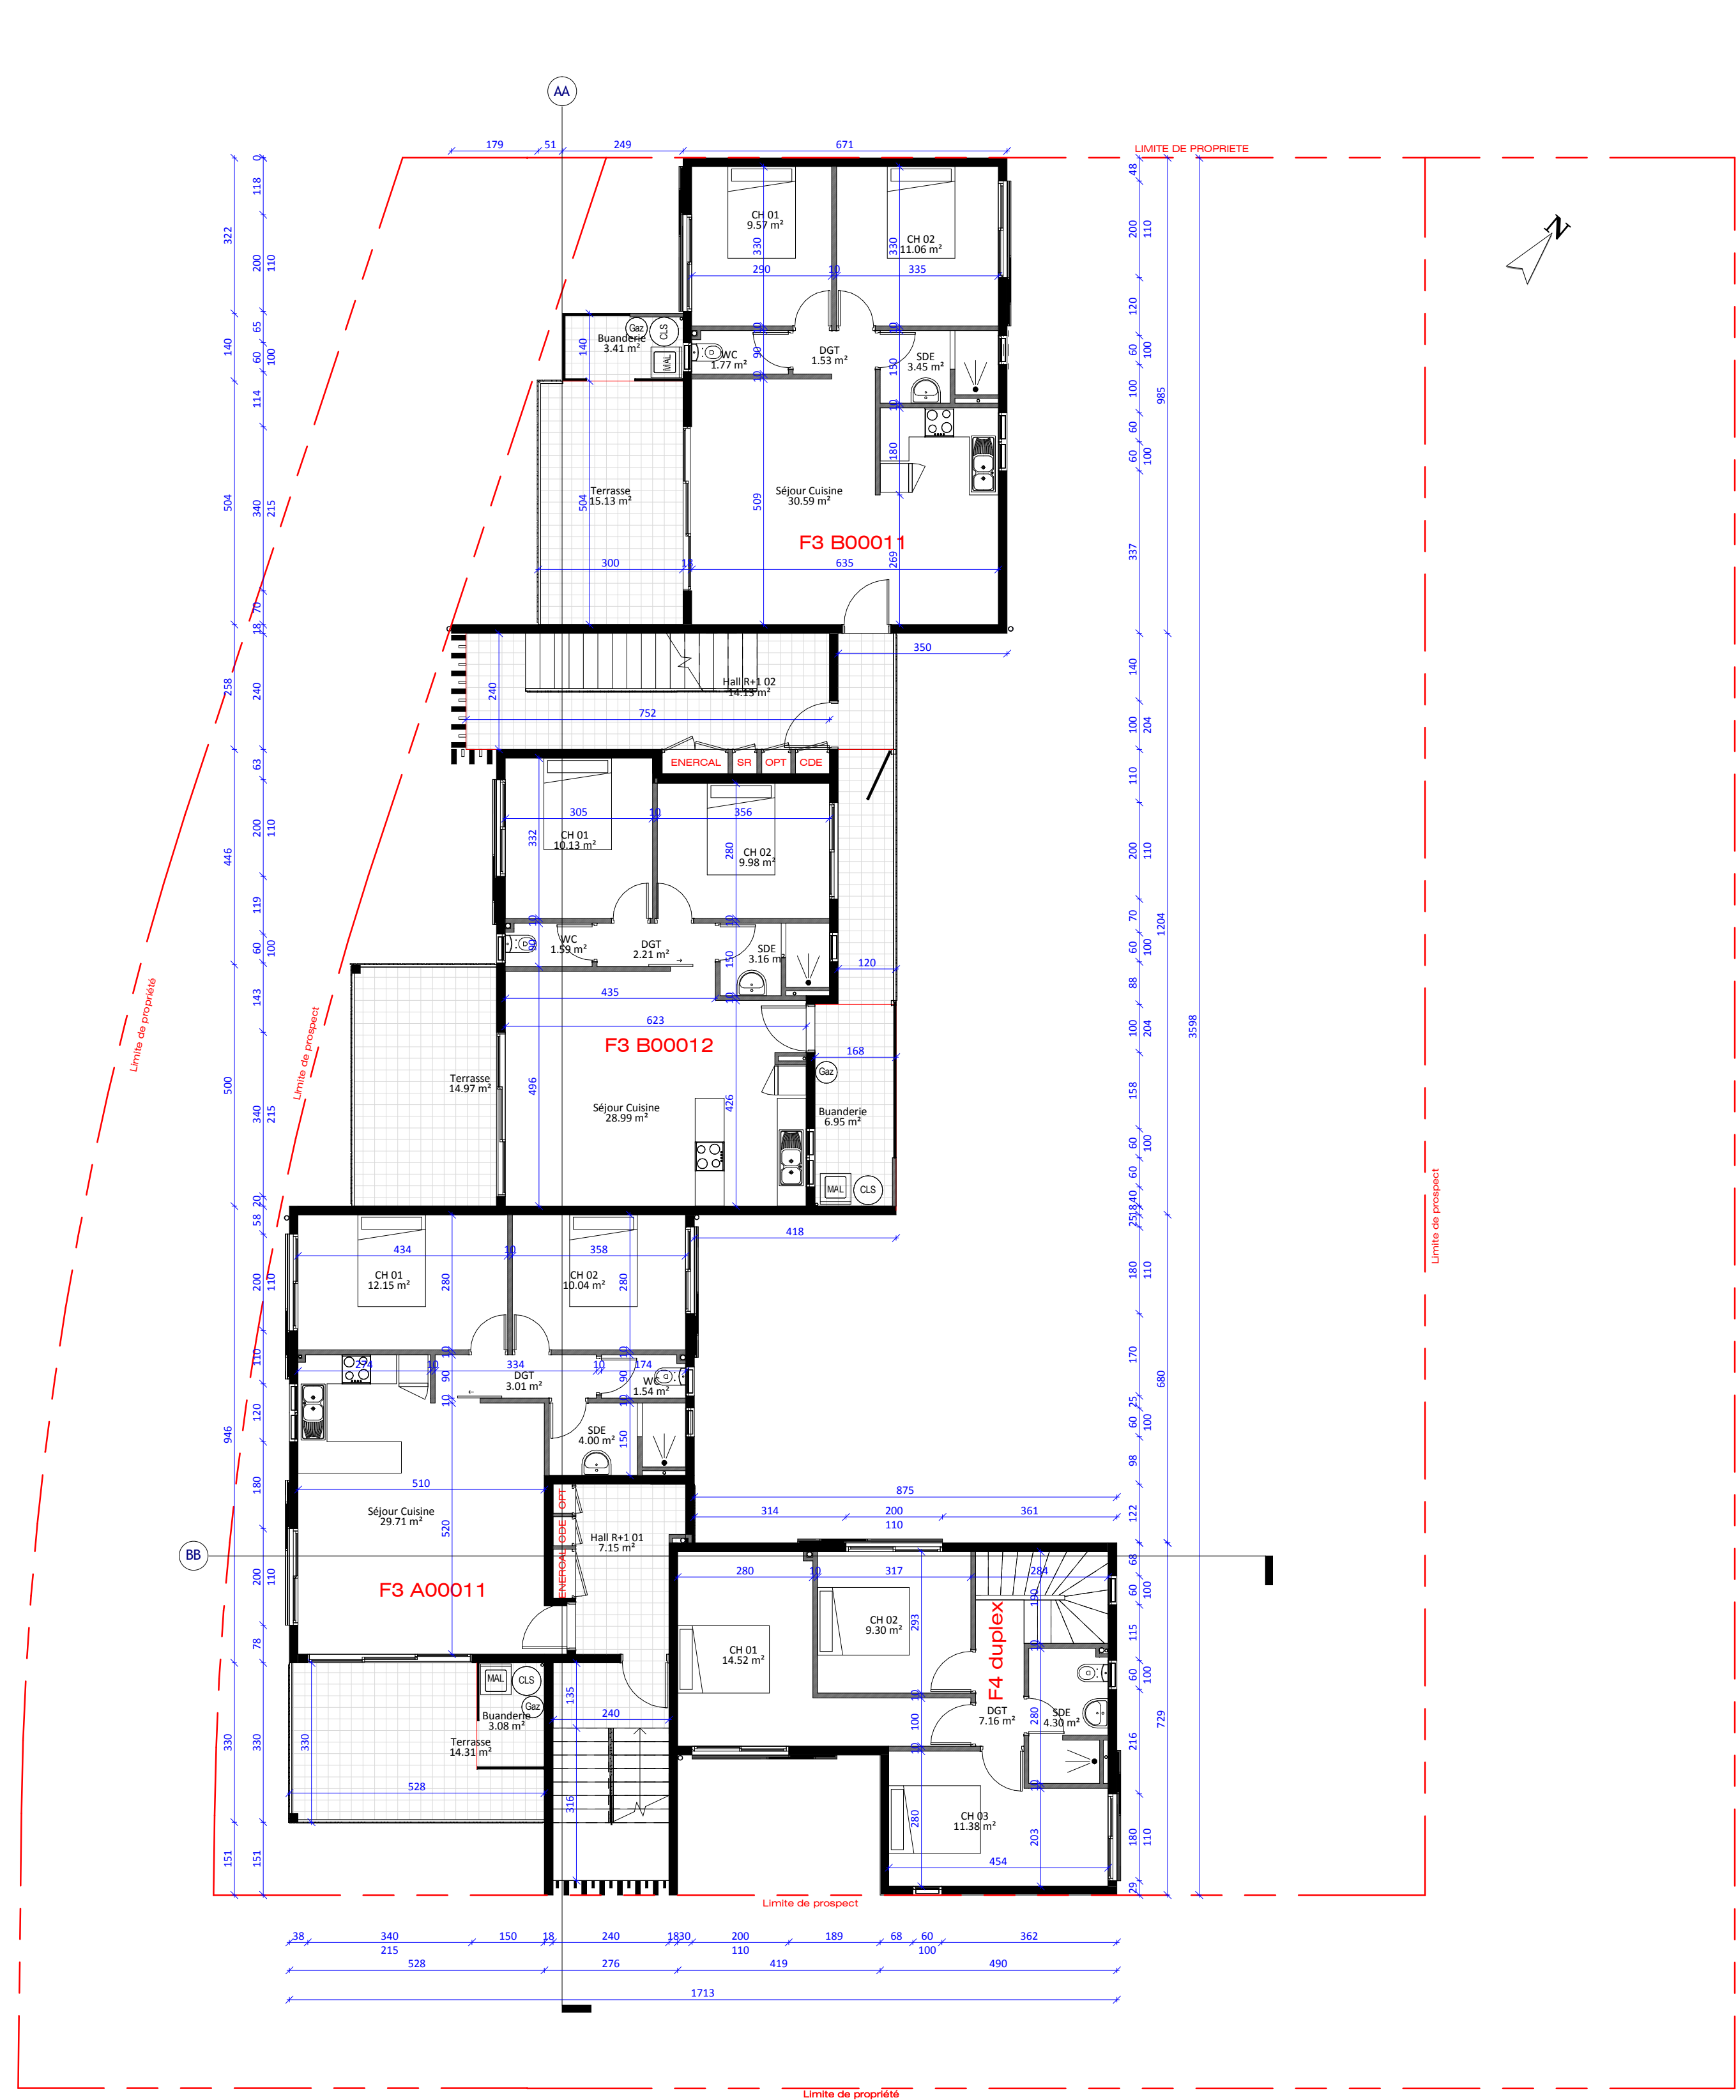

01 - NIVEAU R+1
1 : 100