



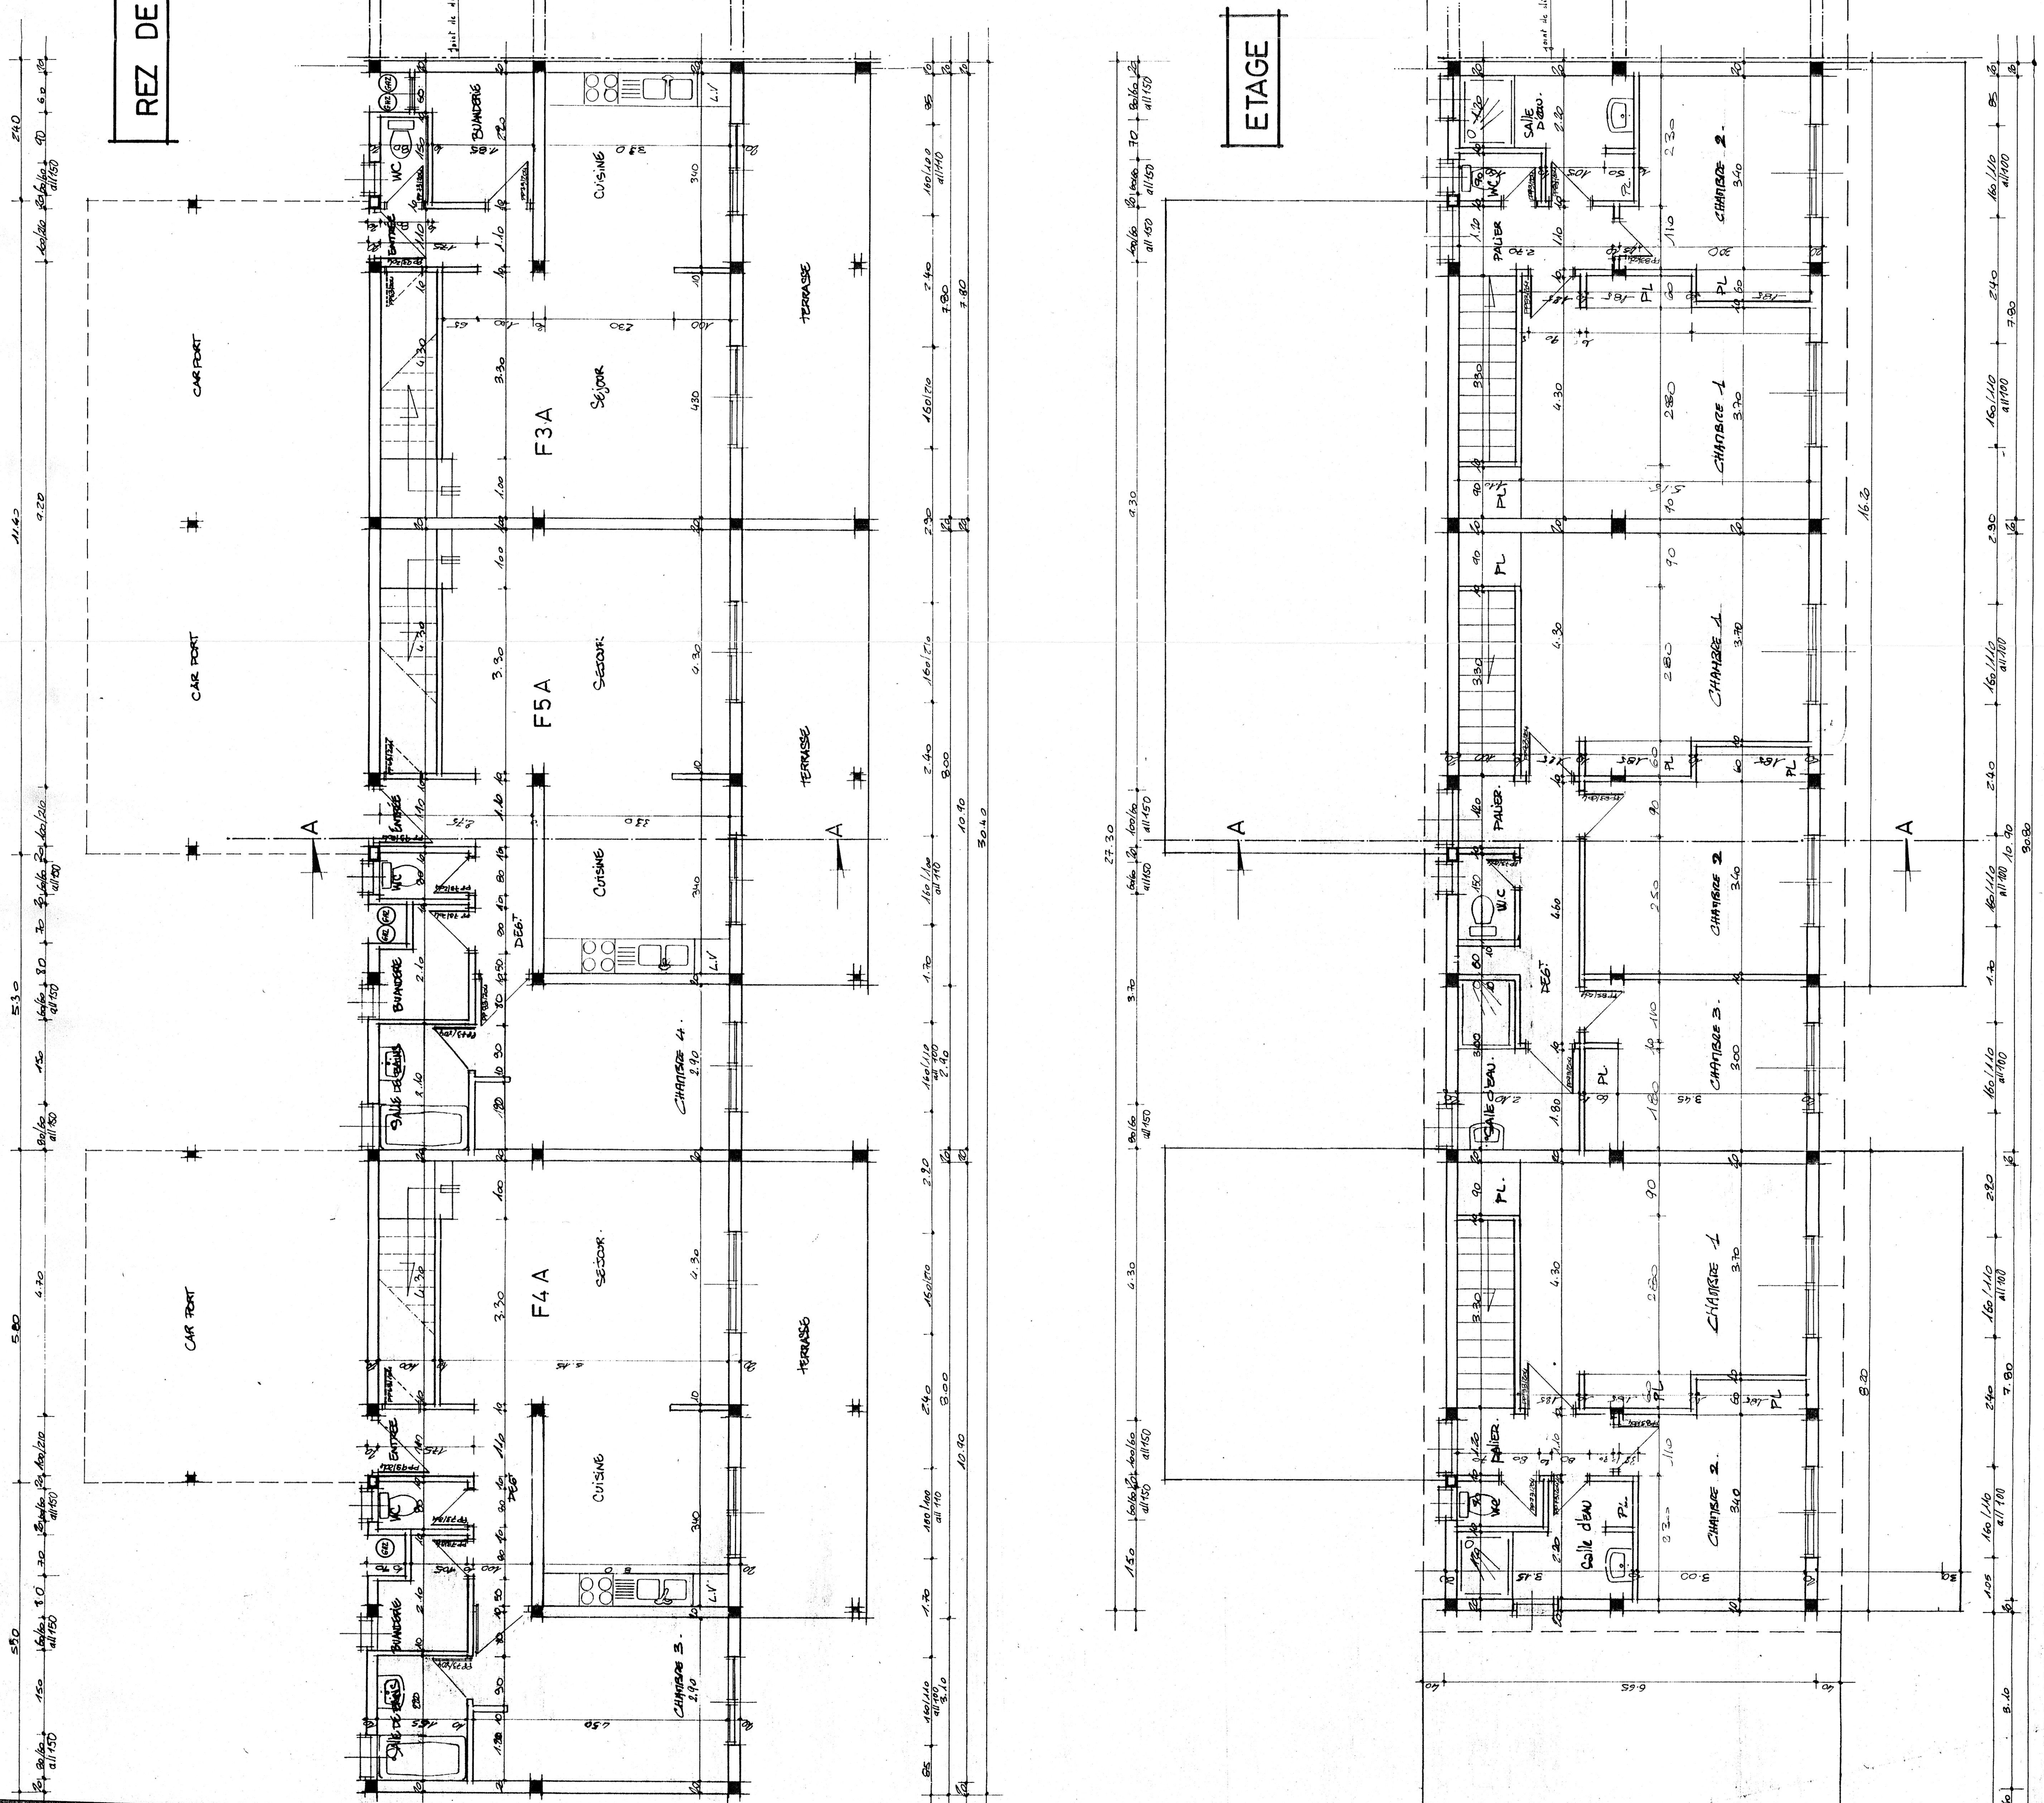

REZ DE CHAUSSEE

ETAGE

COUPE AA

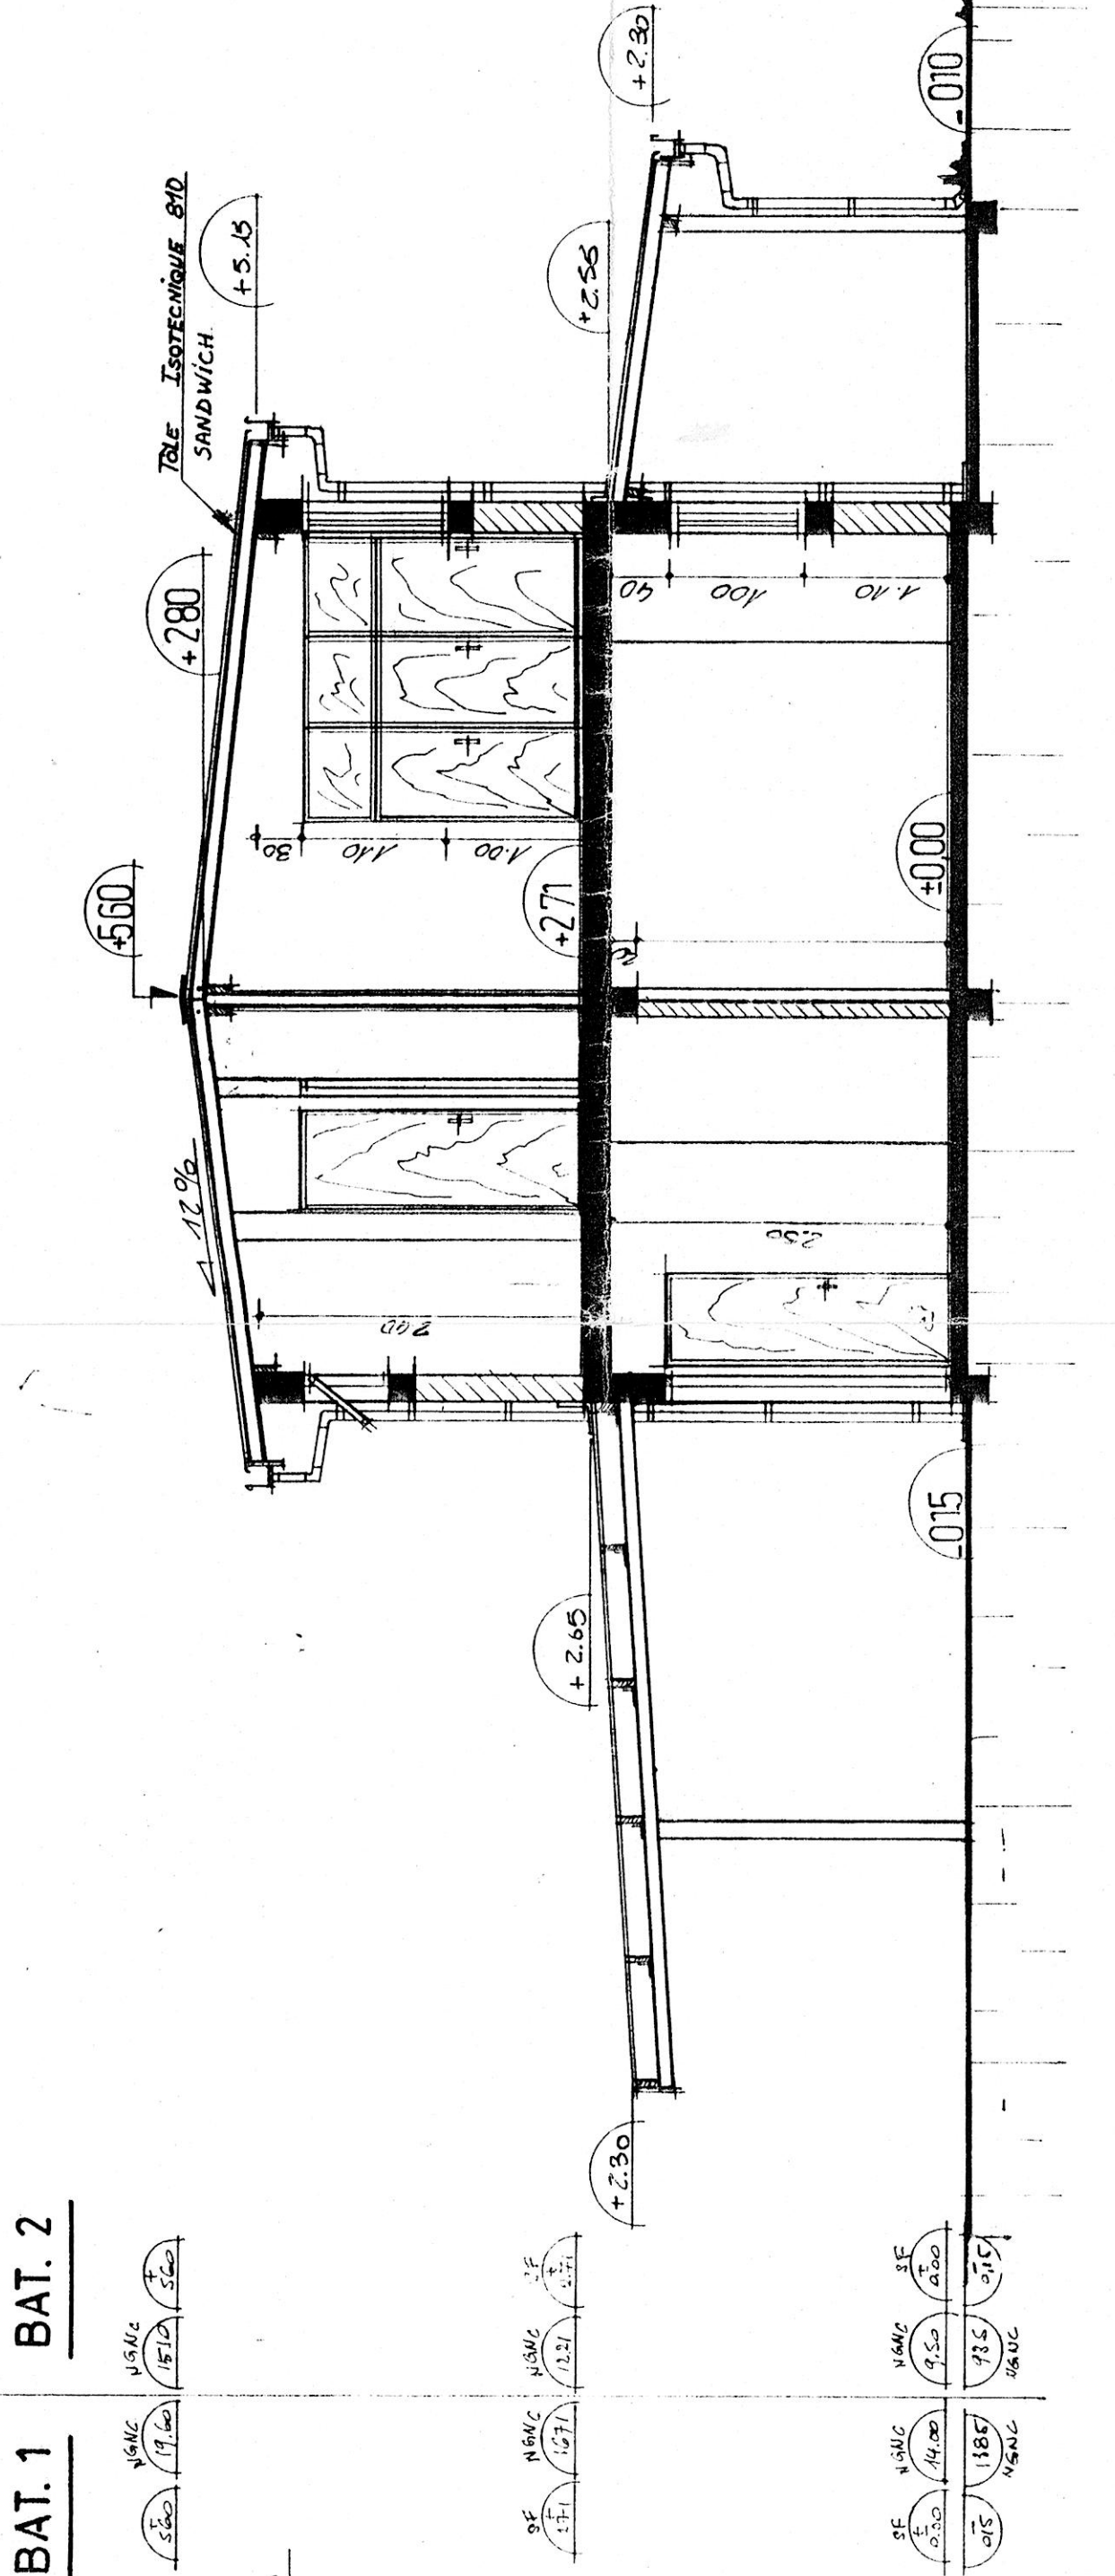

Surf. Utiles

F 3	F 4 A & B	F 5 A & B
Entrée WC Baignoire Cuisine Séjour Chambre Plaf. 2.97 1.35 4.14 11.86 22.5 1.35 1.65	Entrée WC Baignoire Cuisine Séjour Chambre Plaf. 2.97 1.35 4.14 11.86 22.5 1.35 1.65	Entrée WC Baignoire Cuisine Séjour Chambre Plaf. 2.97 1.35 4.14 11.86 22.5 1.35 1.65
3.02 1.20 4.14 11.86 22.5 1.35 1.65	3.02 1.20 4.14 11.86 22.5 1.35 1.65	3.02 1.20 4.14 11.86 22.5 1.35 1.65
2.97 1.35 4.14 11.86 22.5 1.35 1.65	2.97 1.35 4.14 11.86 22.5 1.35 1.65	2.97 1.35 4.14 11.86 22.5 1.35 1.65
89.73	89.73	89.73
17.16	17.16	17.16
80.00	80.00	80.00
40.00	40.00	40.00

Surface Hors Tout

1 Batiment.	658,62
Terrasses	52,36
Carports	143,00
	853,98

S.C.I PHENIX

BATIMENTS 1 et 2
PARTIE A

DISTRIBUTION F4 A
F5 A
F3 A

BUREAU D'ETUDES J.P. PAGE
NOUMEA

B.P. 8614
9/03/1993 Ech. 1/50
IND. MODIFICATIONS

TEL: 26 14 76

R.G. 93-13-4

DATE